
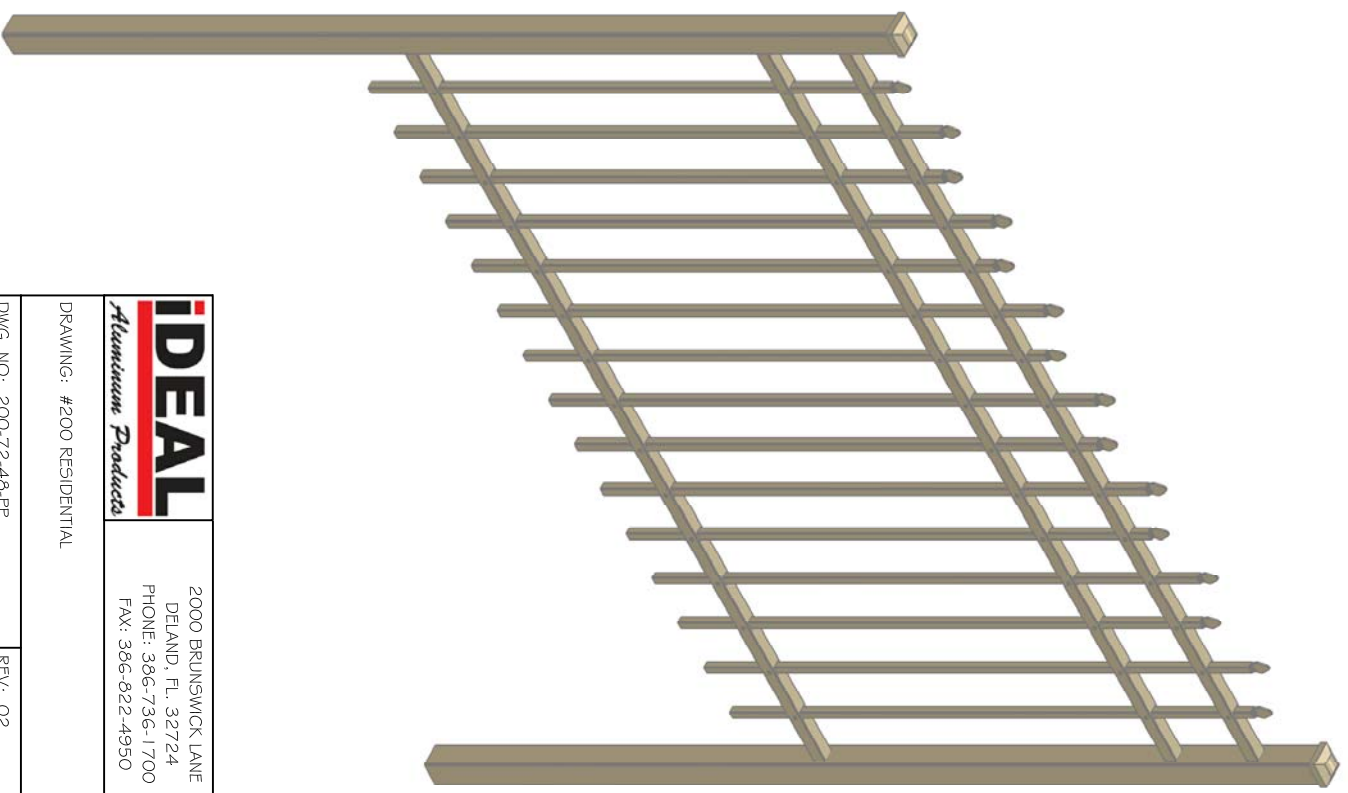


FENCE PARTS		ITEM	QTY	DESCRIPTION
1	15	5/8" PRESS POINT PICKET W/ .050" THICKNESS		
2	3	1" X 1" HORIZONTAL RAIL W/ .062" X .072" THICKNESS		
3	2	2" POST CAP		
4	2	2" SQ. POST W/ .125" THICKNESS		
5	45	SCREWS		
6				
7				
8				

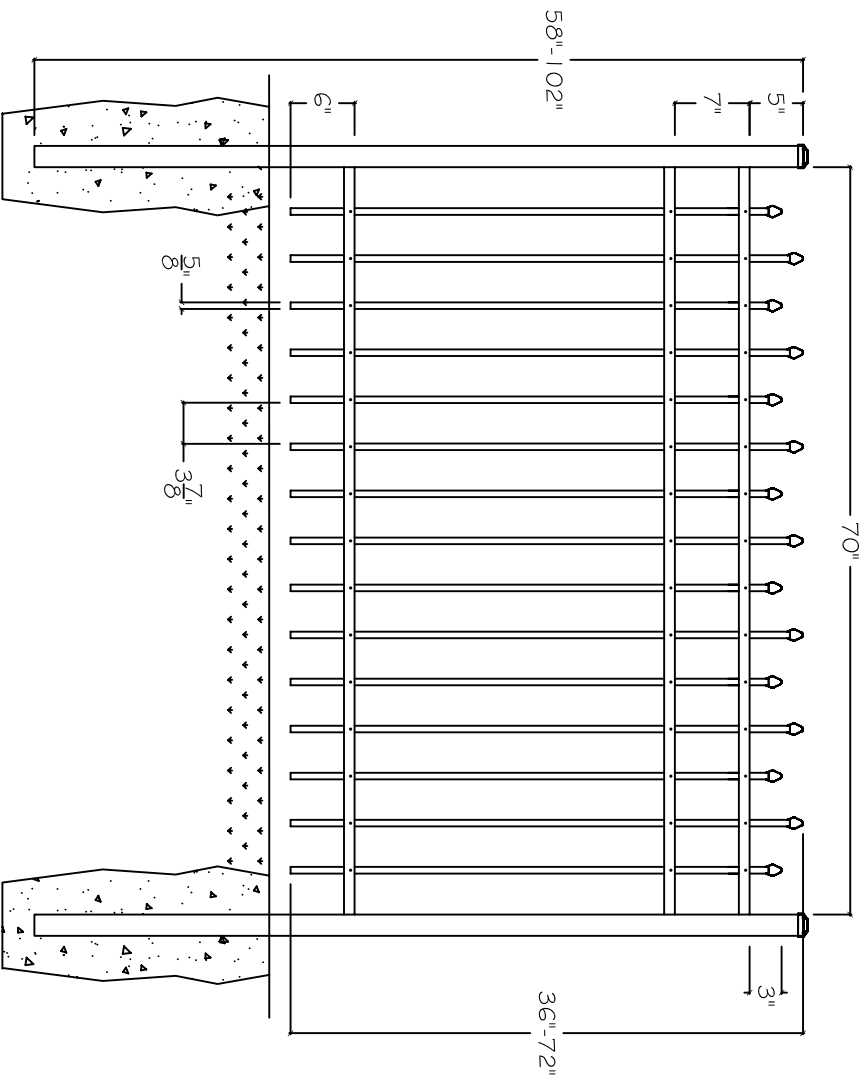

Drawn by: M. KUZUB
 www.idealaluminumproducts.com
 This drawing is the property of Ideal Aluminum Products.
 It is not to be reproduced, stored in a retrieval system,
 made or put, without written consent.

	2000 BRUNSWICK LANE DELAND, FL. 32724 PHONE: 386-736-1700 FAX: 386-822-4950	
	DRAWING: #200 RESIDENTIAL	
DWG. NO: 200-72-48-PP	REV: 02	
SCALE: NTS	12/3/2007 4:41:52 PM	