
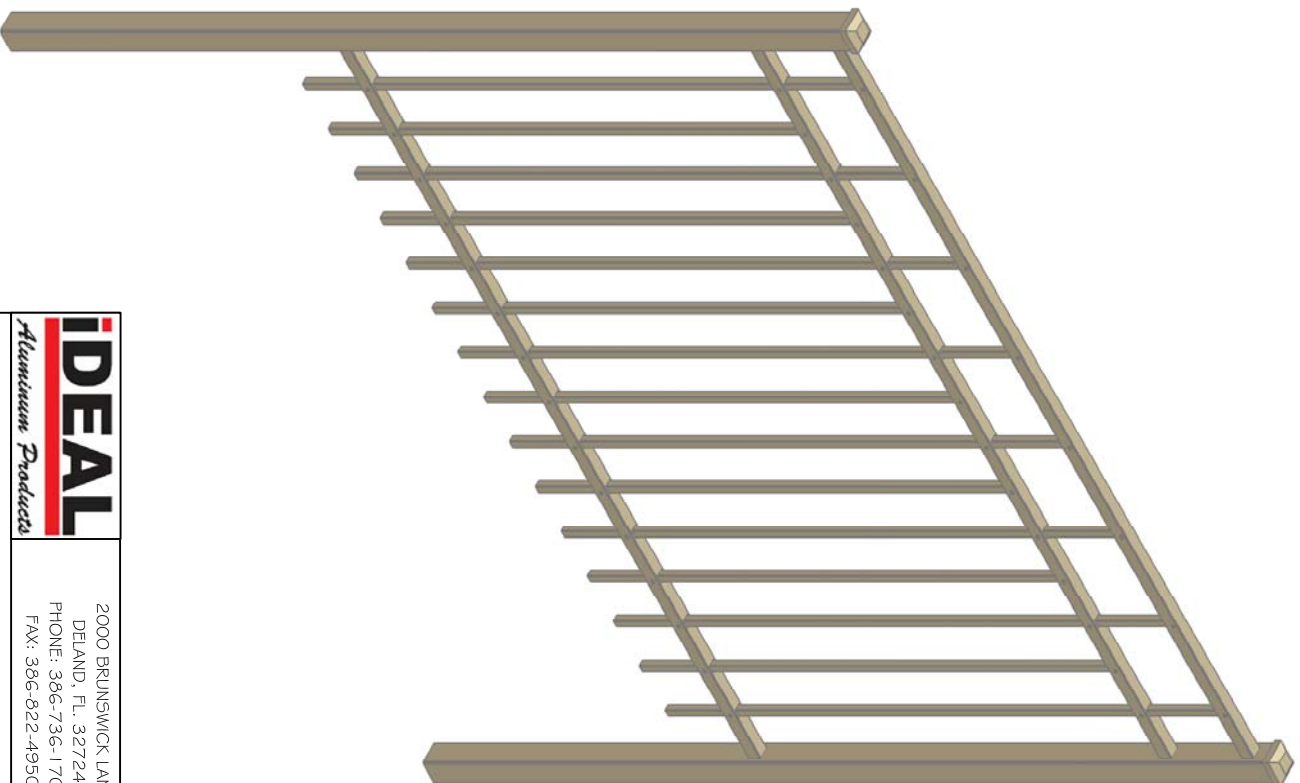


FENCE PARTS		ITEM	QTY	DESCRIPTION
1	15	5/8" PRESS. POINT PICKET W/ .050" THICKNESS		
2	3	1" X 1" HORIZONTAL RAIL W/ .062" X .072" THICKNESS		
3	2	2" POST CAP		
4	2	2" SQ. POST W/ .062" THICKNESS		
5	45	SCREWS		
6				
7				
8				

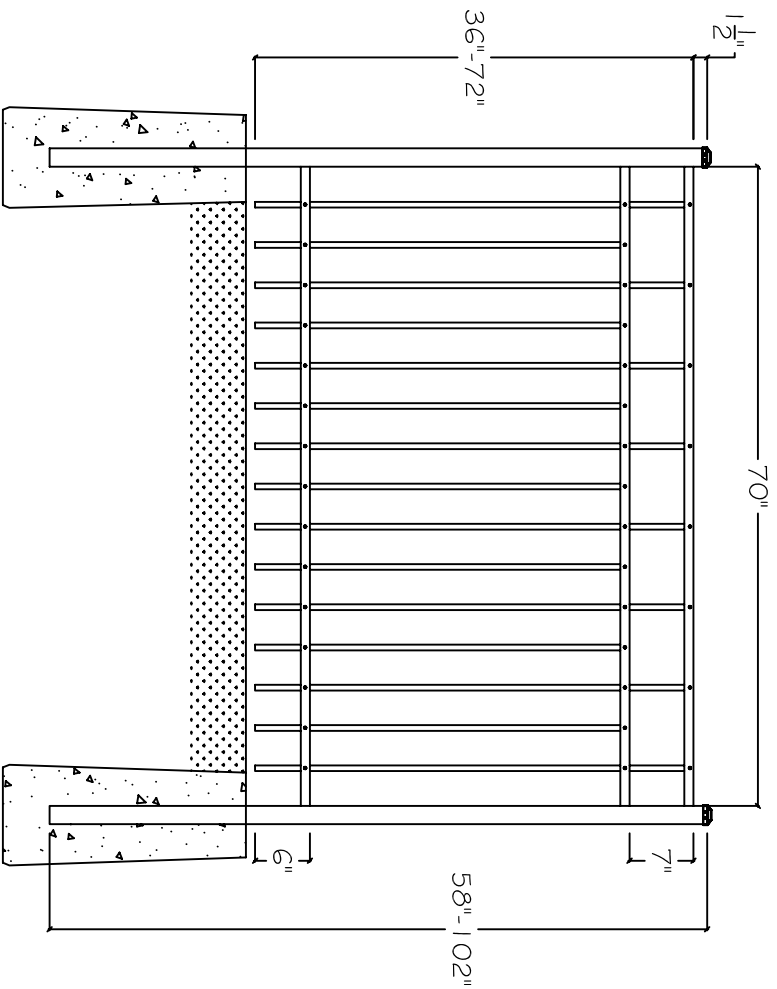

IDEAL
 Aluminum Products
 2000 BRUNSWICK LANE
 DELAND, FL 32724
 PHONE: 386-736-1700
 FAX: 386-822-4950

DRAWING: #403 RESIDENTIAL

DWG. NO: 300-72-48

REV: 01

SCALE: NTS

1/24/2007 8:46:40 AM