
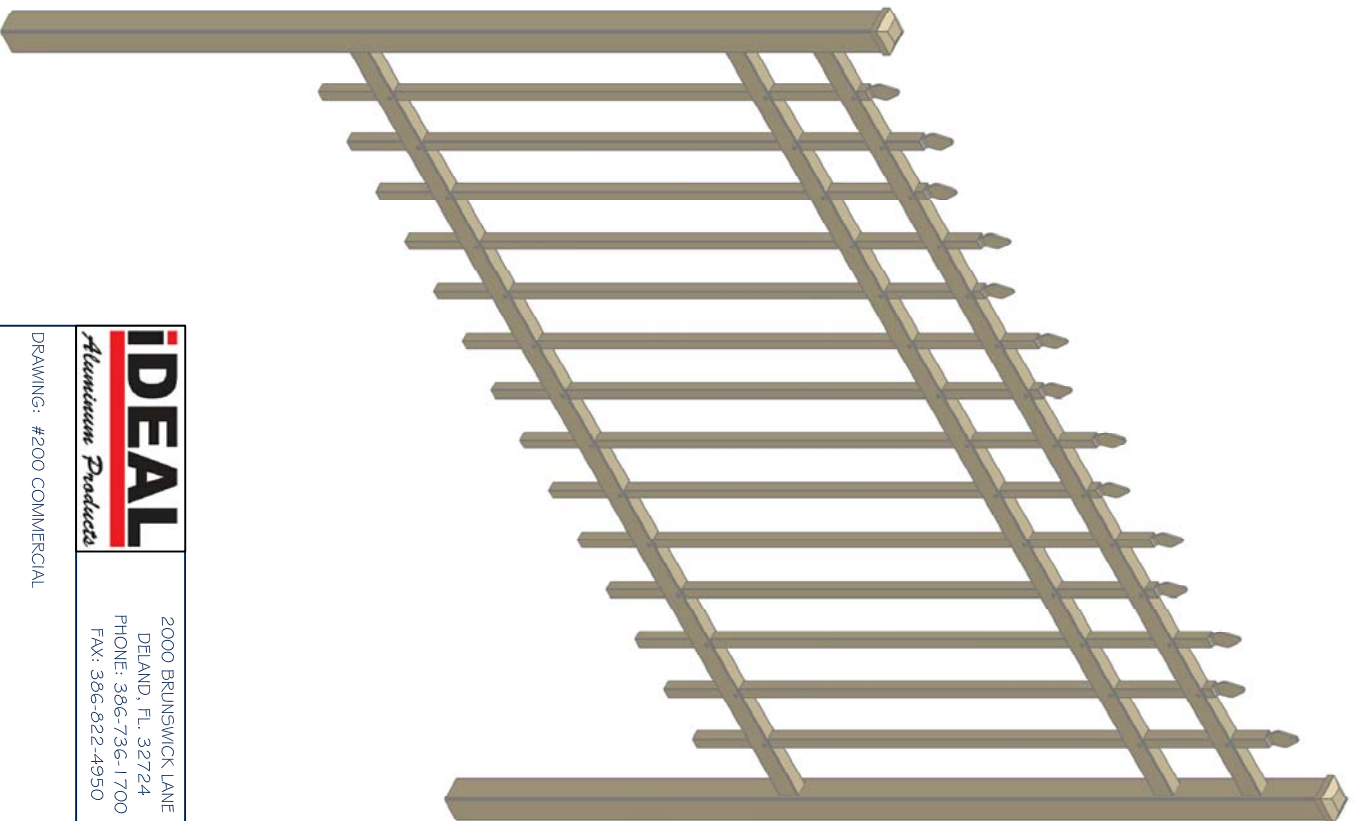


| FENCE PARTS | | ITEM | QTY | DESCRIPTION |
|-------------|----|--|-----|-------------|
| 1 | 14 | 3/4" PICKET W/ .060" THICKNESS | | |
| 2 | 3 | 1" x 1.5" HORIZONTAL RAIL W/ .062"x.072" THICKNESS | | |
| 3 | 2 | 2" SQ. POST W/ .062" THICKNESS | | |
| 4 | 2 | 2" POST CAP | | |
| 5 | 42 | SCREWS | | |
| 6 | | | | |
| 7 | | | | |
| 8 | | | | |

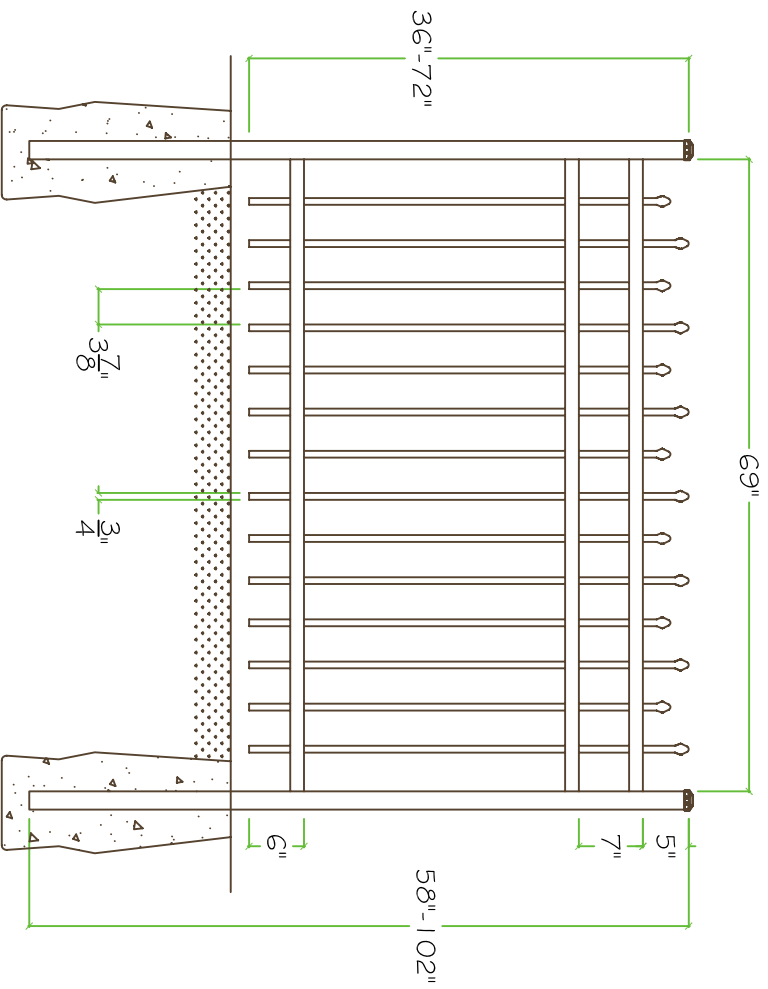

IDEAL
Aluminum Products

2000 BRUNSWICK LANE
 DELAND, FL 32724
 PHONE: 386-736-1700
 FAX: 386-822-4950

DRAWING: #200 COMMERCIAL

DWG. NO: C200-72-48

REV: 01

SCALE: NTS

1/24/2007 9:01:39 AM