
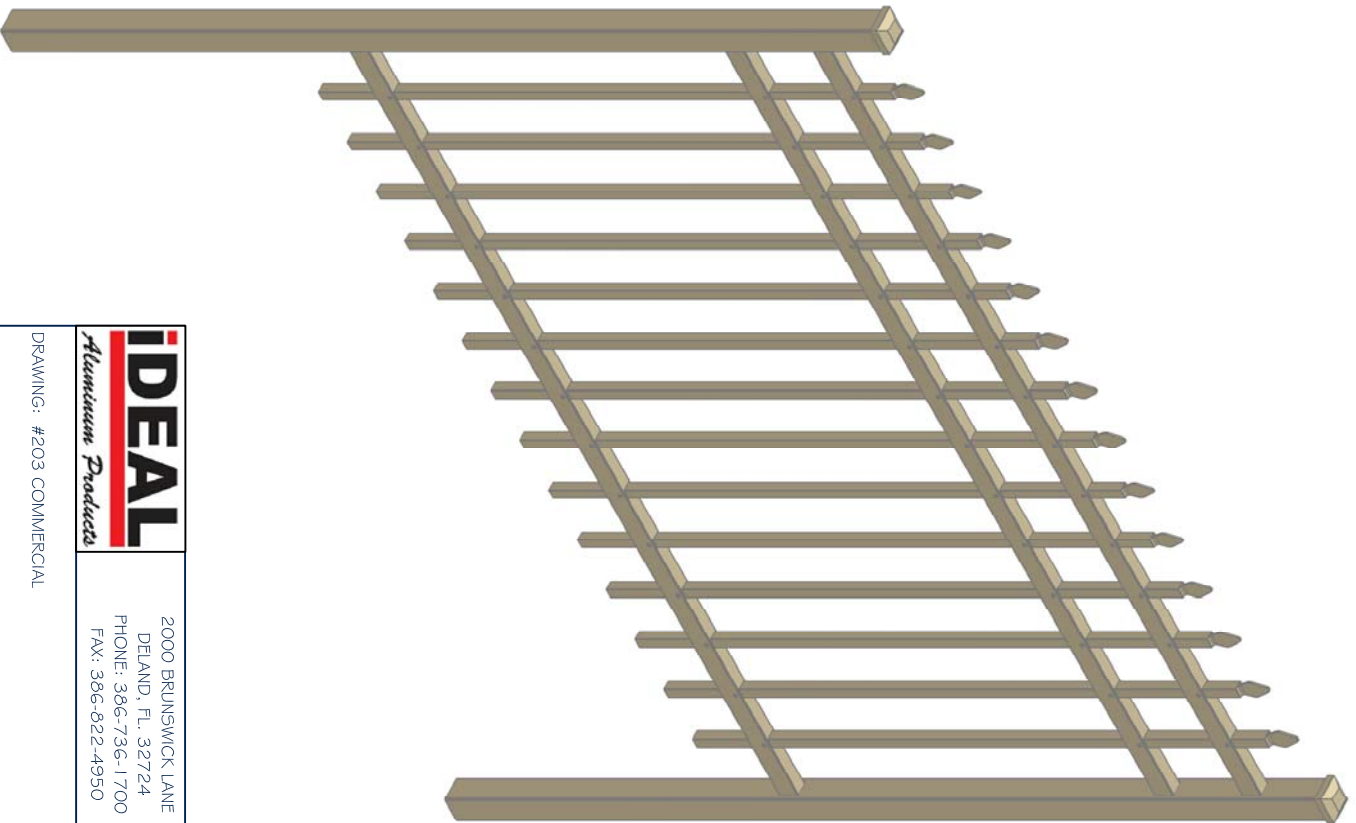


FENCE PARTS		DESCRIPTION
ITEM	QTY	
1	14	3/4" PICKET W/ .060" THICKNESS
2	3	1" x 1.5" HORIZONTAL RAIL W/ .062"x.072" THICKNESS
3	2	2" SQ. POST W/ .062" THICKNESS
4	2	2" POST CAP
5	42	SCREWS
6		
7		
8		

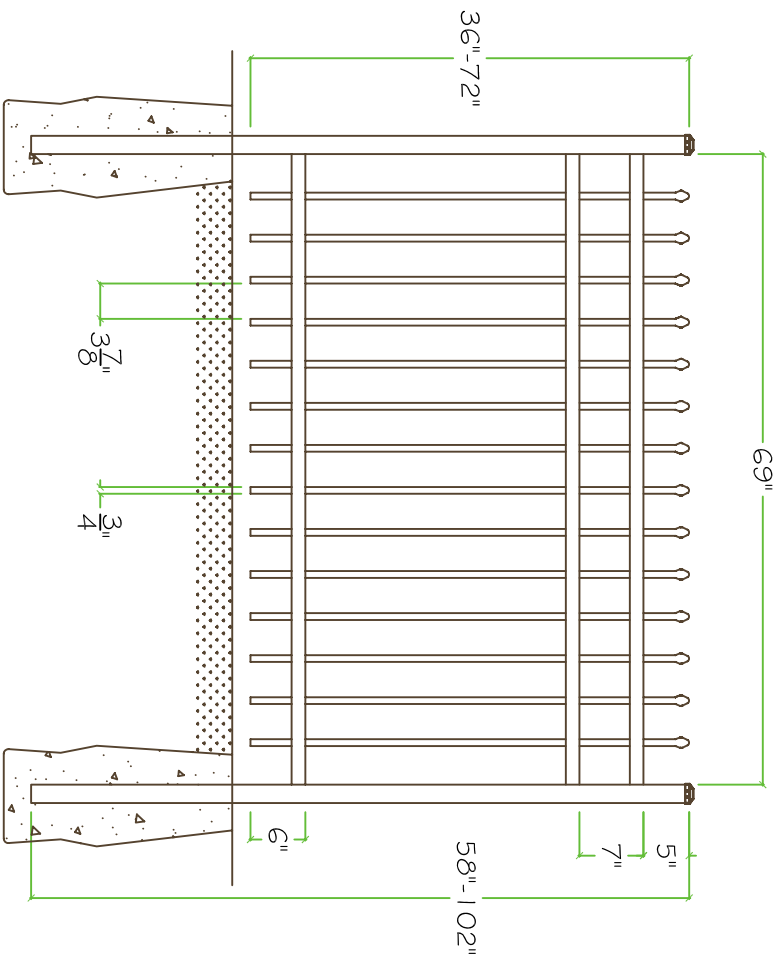

IDEAL
Aluminum Products

2000 BRUNSWICK LANE
 DELAND, FL 32724
 PHONE: 386-736-1700
 FAX: 386-822-4950

DRAWING: #203 COMMERCIAL

DWG. NO: C203-72-48

REV: 01

SCALE: NTS

1/24/2007 9:06:01 AM