
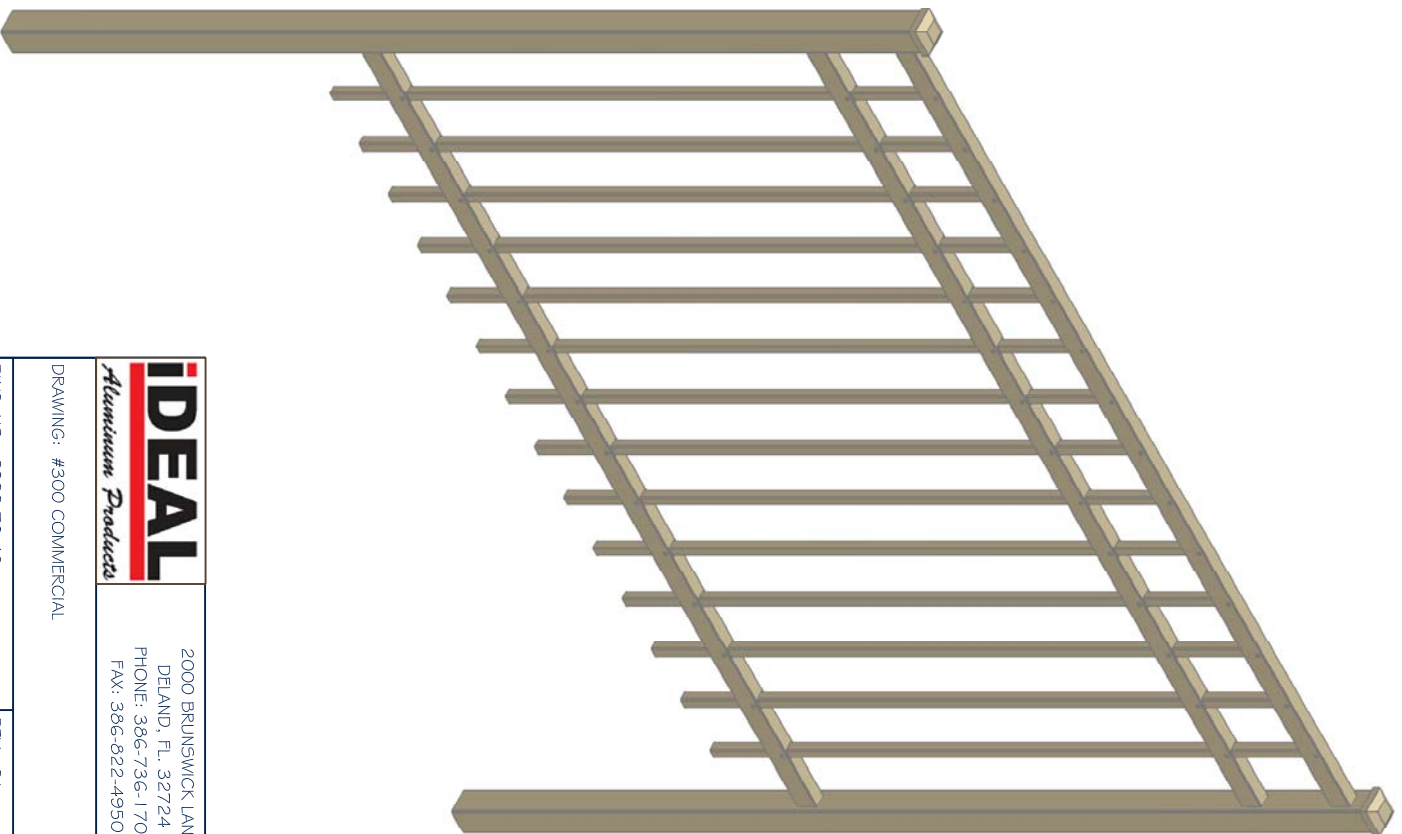


FENCE PARTS		ITEM	QTY	DESCRIPTION	MATERIALS
1	14	3/4" PICKET W/ .060" THICKNESS	6063-T5		
2	3	1" x 1.5" HORIZONTAL RAIL W/ .062x.072" THICKNESS	6005-T6		
3	2	2" SQ. POST W/ .062" THICKNESS	6063-T5		
4	2	2" POST CAP	A-360		
5	42	SCREWS	S5T-410		
6					
7					
8					

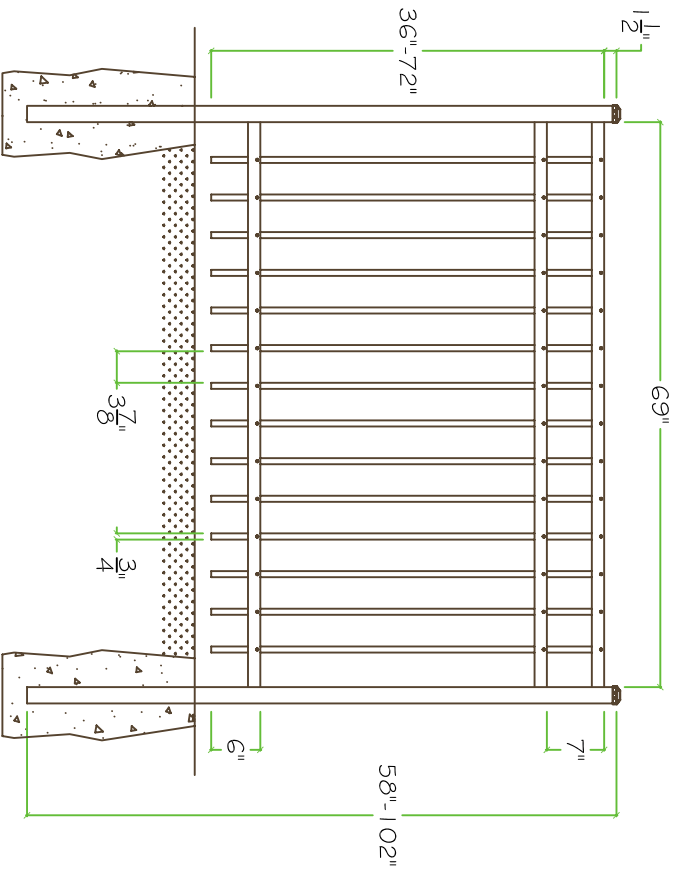

**IDEAL**  
*Aluminum Products*  
 2000 BRUNSWICK LANE  
 DELAND, FL 32724  
 PHONE: 386-736-1700  
 FAX: 386-822-4950

DRAWING: #300 COMMERCIAL

DWG. NO: C300-72-48

REV: 01

SCALE: NTS

1/24/2007 9:18:58 AM