
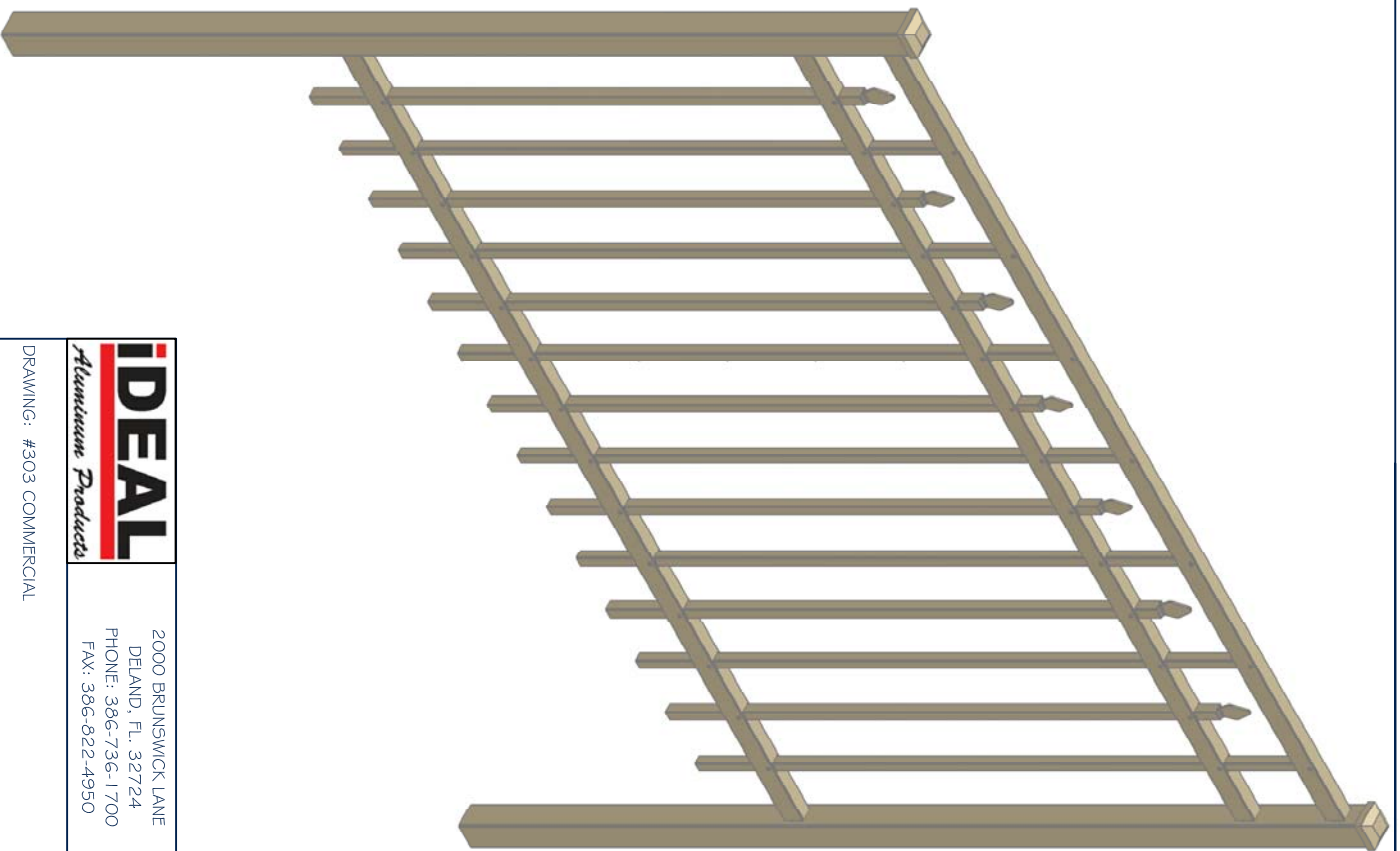


FENCE PARTS		DESCRIPTION
ITEM	QTY	DESCRIPTION
1	7	3/4" PICKET W/ .060" THICKNESS
2	3	1" x 1.5" HORIZONTAL RAIL W/ .062"x.072" THICKNESS
3	2	2" SQ. POST W/ .062" THICKNESS
4	2	2" POST CAP
5	41	SCREWS
6	7	3/4" SPEAR PICKET W/ .060" THICKNESS
7		
8		

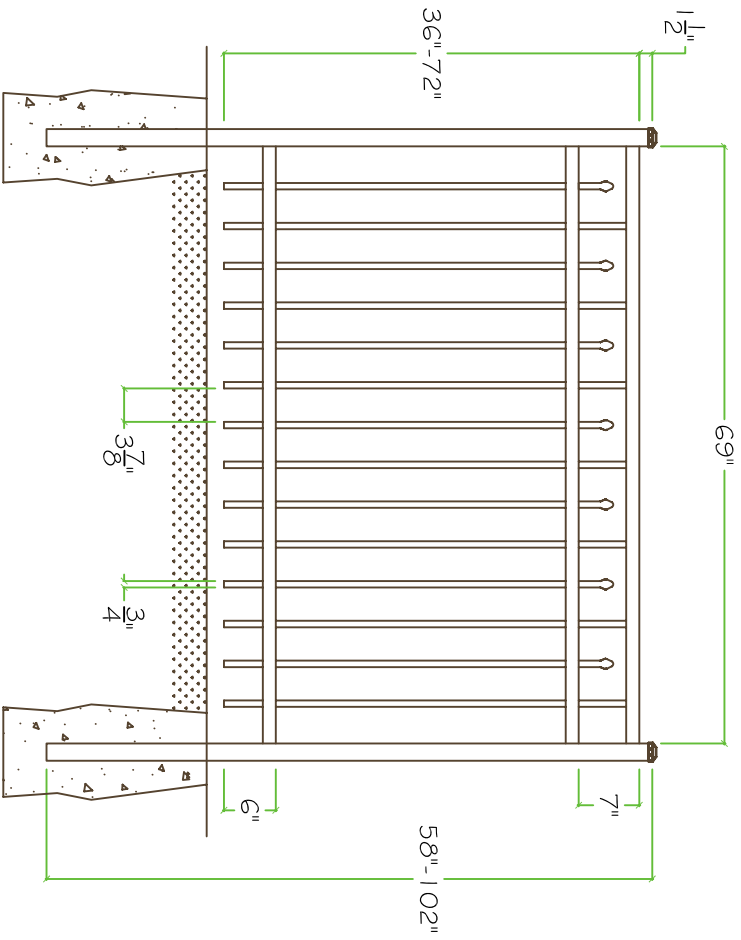

**IDEAL**  
*Aluminum Products*

2000 BRUNSWICK LANE  
 DELAND, FL 32724  
 PHONE: 386-736-1700  
 FAX: 386-822-4950

DRAWING: #303 COMMERCIAL

DWG. NO: C303-72-48

REV: 01

SCALE: NTS

1/24/2007 9:24:19 AM