
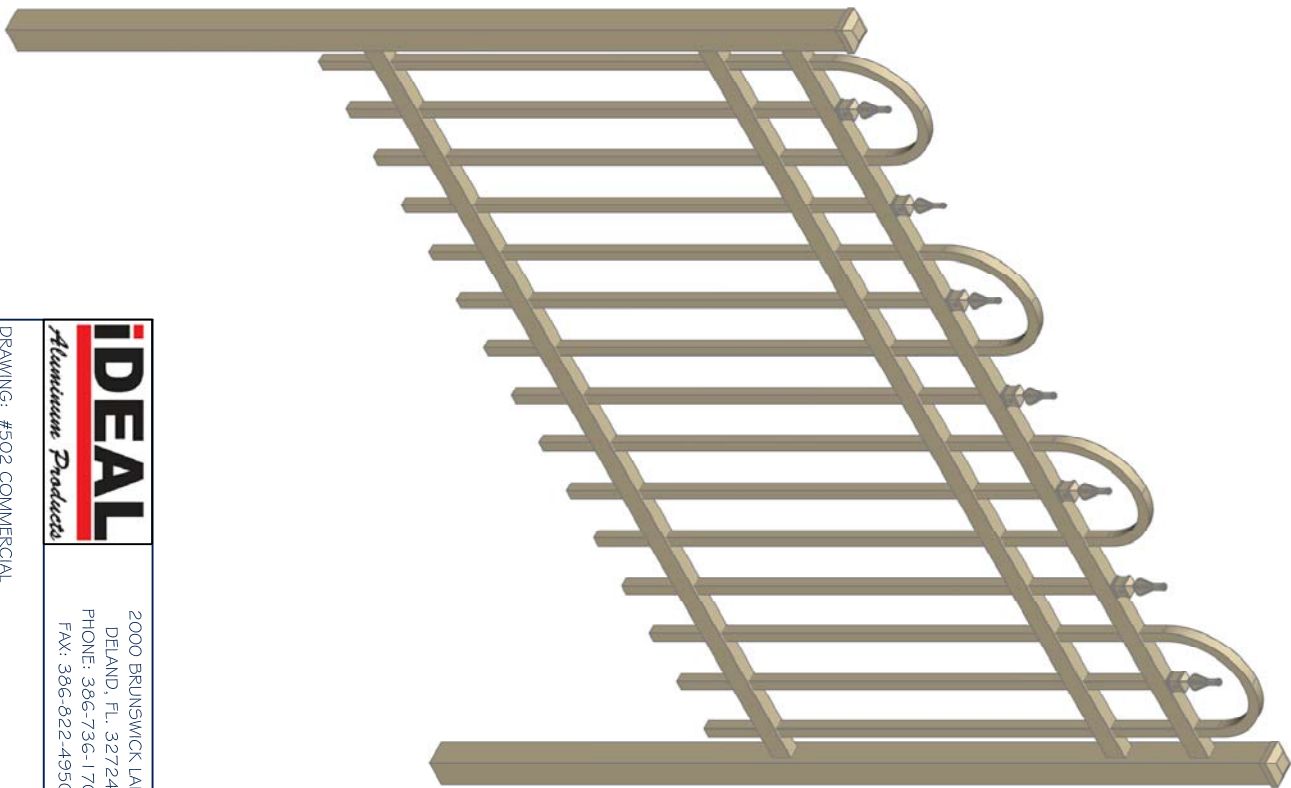


FENCE PARTS

ITEM	QTY	DESCRIPTION
1	14	3/4" PICKET W/ .060" THICKNESS
2	3	1" x 1.5" HORIZONTAL RAIL W/ .062" x .072" THICKNESS
3	2	2" SQ. POST W/ .062" THICKNESS
4	2	2" POST CAP
5	42	SCREWS
6		
7		
8		

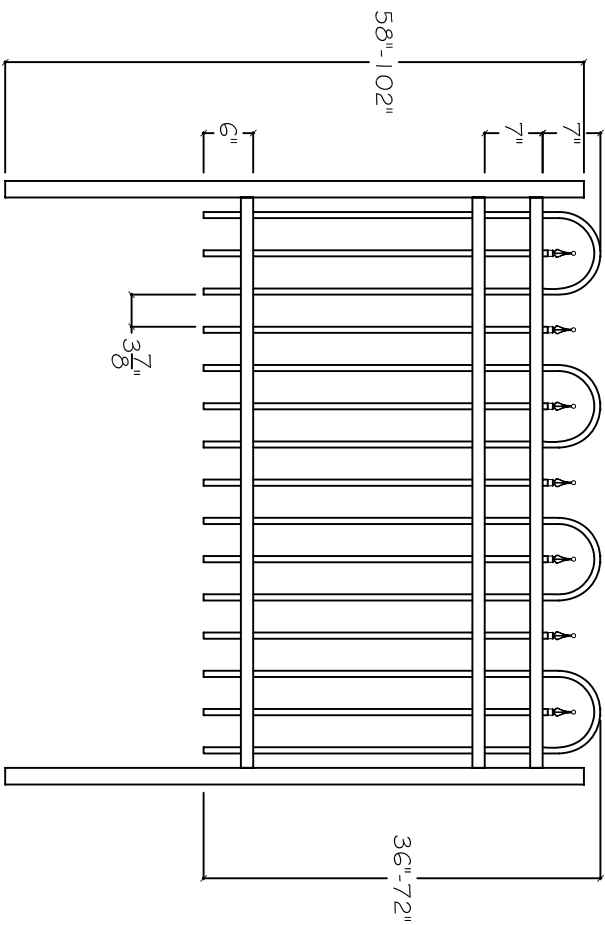

**IDEAL**  
*Aluminum Products*

2000 BRUNSWICK LANE  
 DELAND, FL. 32724  
 PHONE: 386-736-1700  
 FAX: 386-822-4950

DRAWING: #502 COMMERCIAL

DWG. NO: C502-72-48 REV: 01

SCALE: NTS 1/25/2007 9:13:05 AM

Drawn by: N. TROTTIER  
 www.idealaluminumproducts.com  
 This drawing is the property of Ideal Aluminum Products. It is not to be reproduced, copied, or stored in whole or in part, without written consent.