
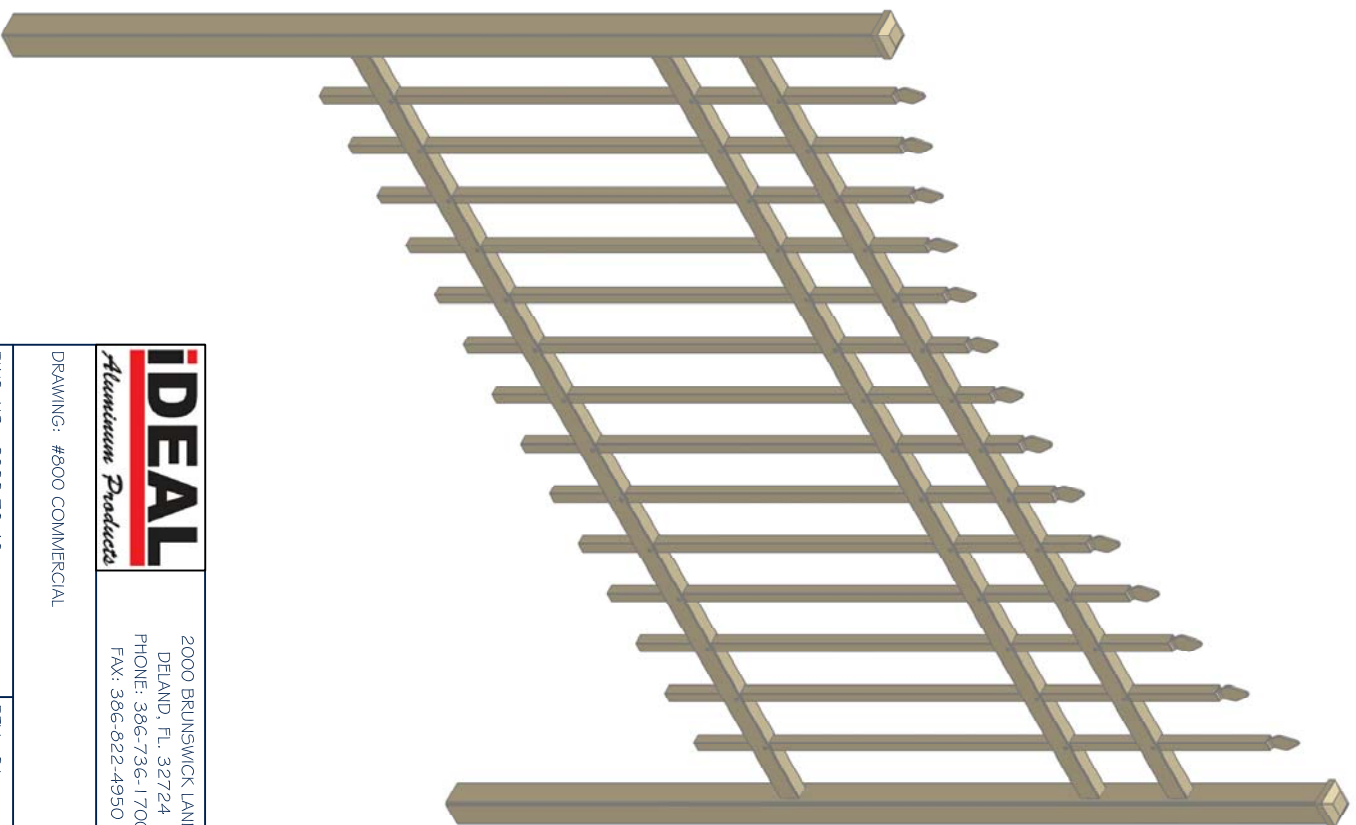


FENCE PARTS		ITEM	QTY	DESCRIPTION
1	14	3/4" PICKET W/ .060" THICKNESS		
2	3	1" x 1.5" HORIZONTAL RAIL W/ .062"x.072" THICKNESS		
3	2	2" SQ. POST W/ .062" THICKNESS		
4	2	2" POST CAP		
5	42	SCREWS		
6				
7				
8				

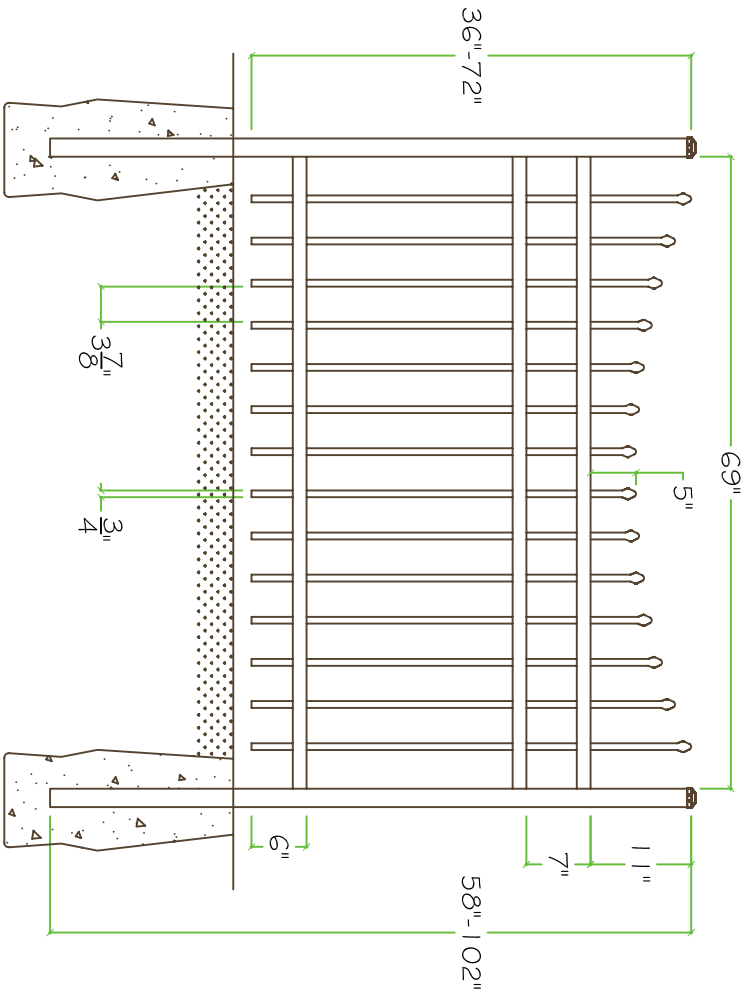

IDEAL
Aluminum Products

2000 BRUNSWICK LANE
 DELAND, FL 32724
 PHONE: 386-736-1700
 FAX: 386-822-4950

DRAWING: #800 COMMERCIAL

DWG. NO: C800-72-48

REV: 01

SCALE: NTS

1/24/2007 9:51:25 AM

Drawn by: DL KODOLIS
 www.idealaluminumproducts.com
 This drawing is the property of Ideal Aluminum Products. It is to be used only for the project and location specified. No other use, whole or in part, without written consent.