
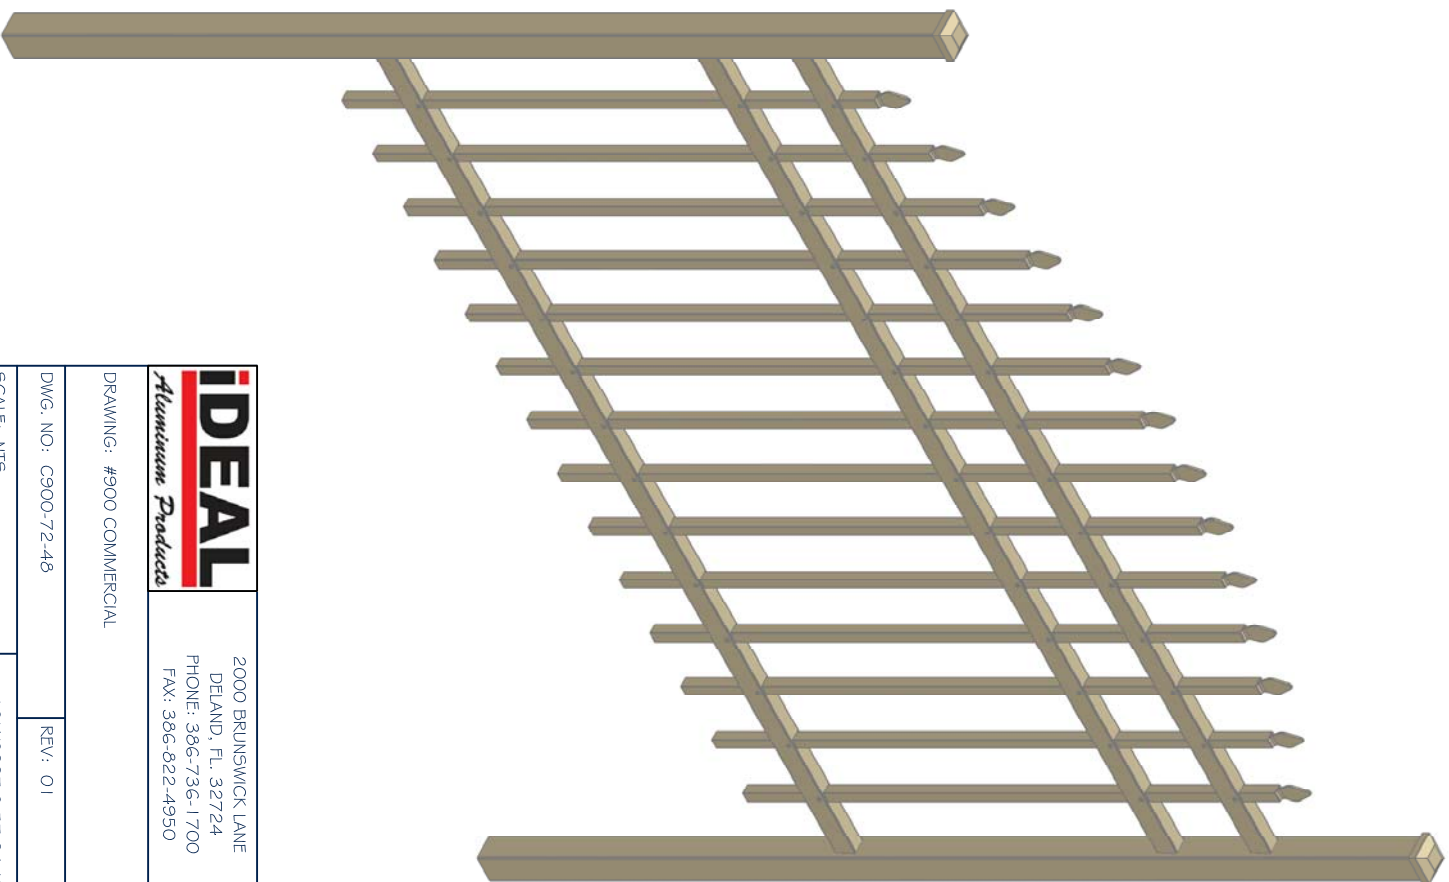


FENCE PARTS		ITEM	QTY	DESCRIPTION
1	14	3/4" PICKET W/ .060" THICKNESS		
2	3	1" x 1.5" HORIZONTAL RAIL W/ .062"x.072" THICKNESS		
3	2	2" SQ. POST W/ .062" THICKNESS		
4	2	2" POST CAP		
5	42	SCREWS		
6				
7				
8				

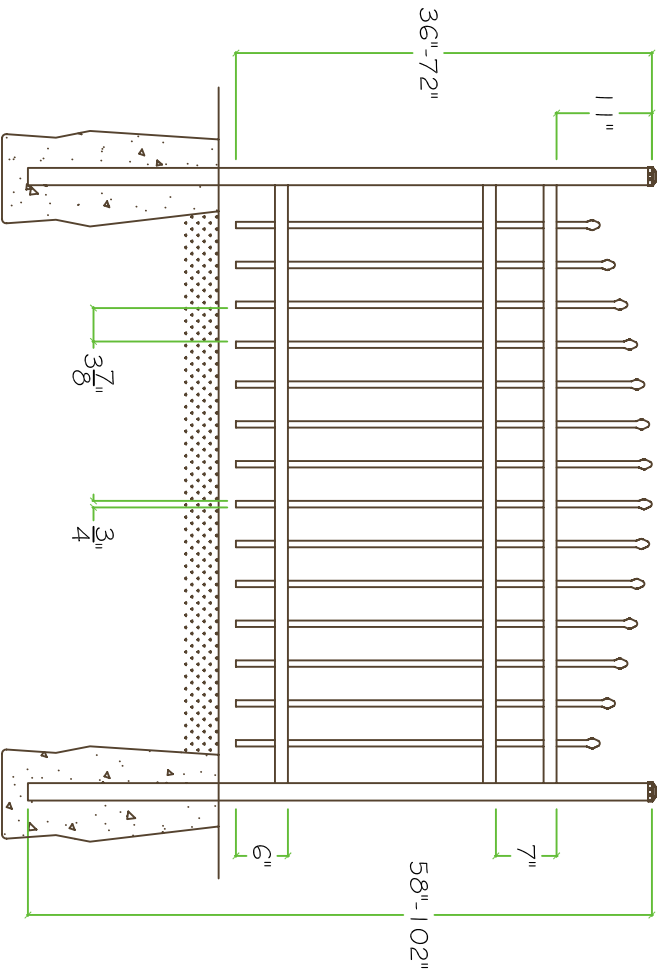

**IDEAL**  
*Aluminum Products*

2000 BRUNSWICK LANE  
 DELAND, FL 32724  
 PHONE: 386-736-1700  
 FAX: 386-822-4950

DRAWING: #900 COMMERCIAL

DWG. NO: C900-72-48

REV: 01

SCALE: NTS

1/24/2007 9:57:04 AM