
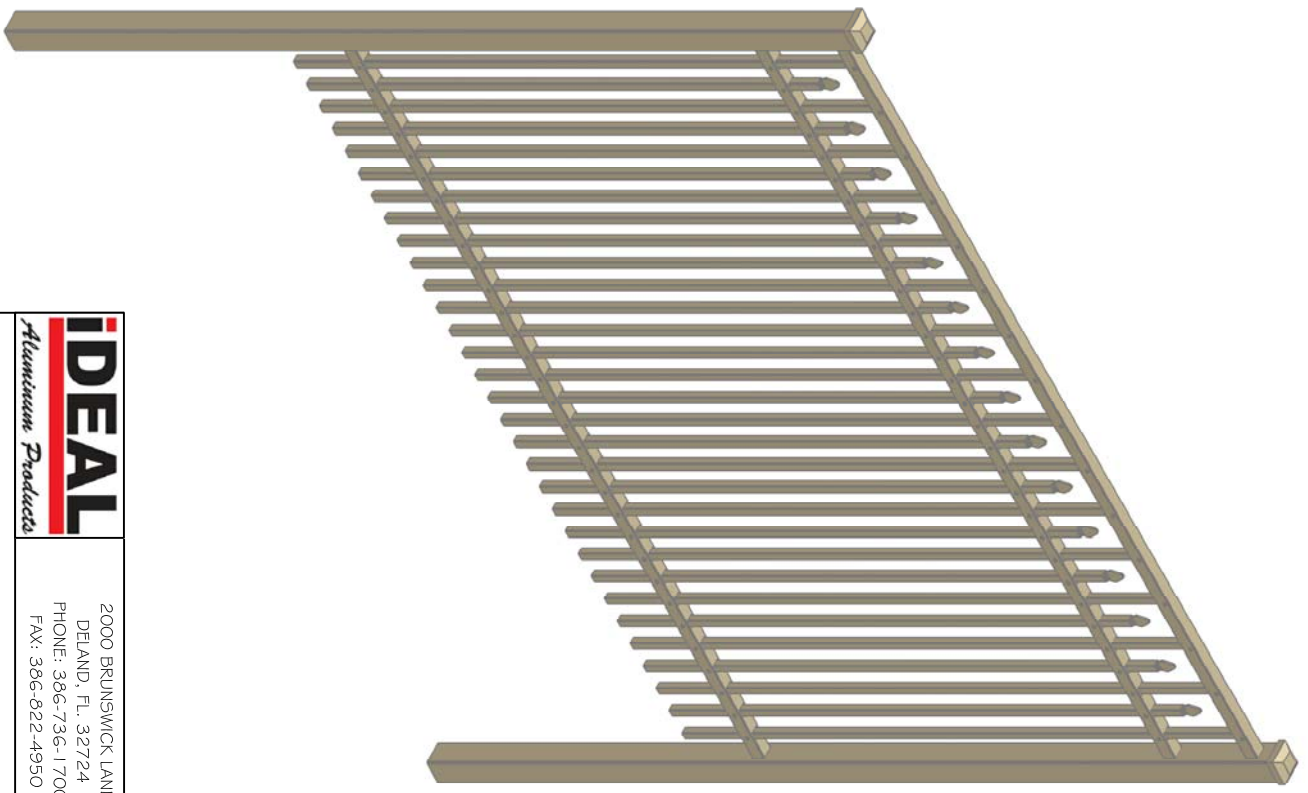


FENCE PARTS		DESCRIPTION
ITEM	QTY	DESCRIPTION
1	16	5/8" PICKET W/ .050" THICKNESS
2	3	1" X 1" HORIZONTAL RAIL W/ .062% .072" THICKNESS
3	2	2" POST CAP
4	2	2" SQ. POST W/ .125" THICKNESS
5	78	SCREWS
6	15	5/8" SPEAR PICKET W/ .050" THICKNESS
7		
8		

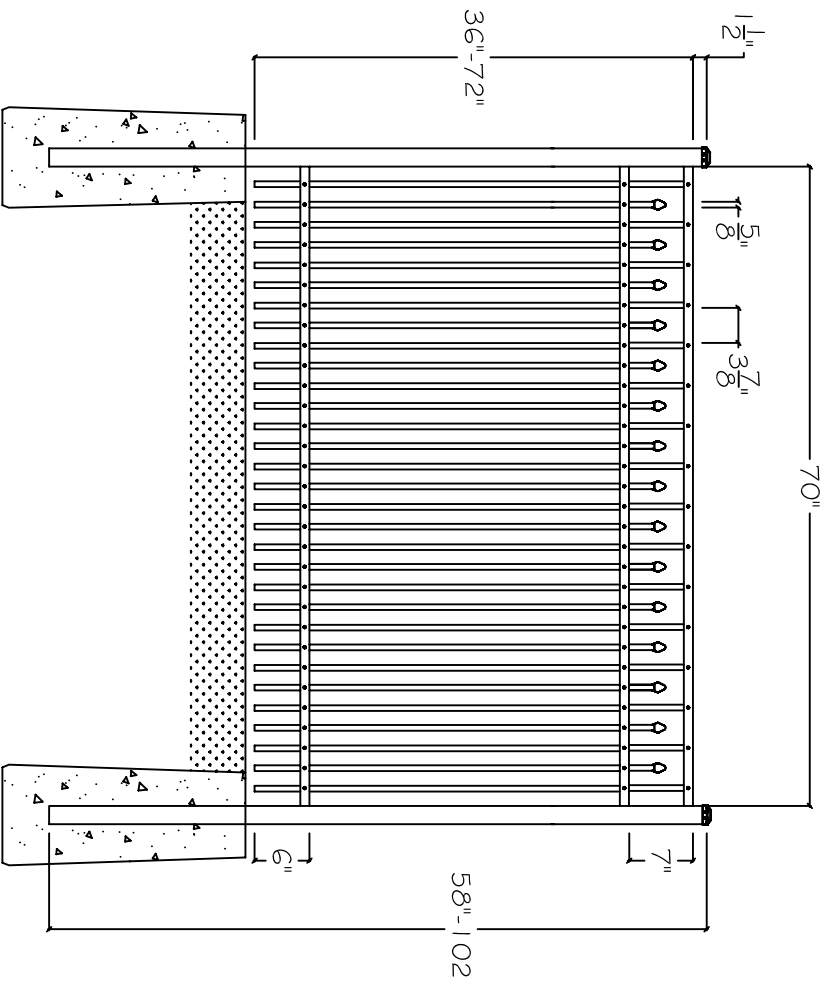

**IDEAL**  
*Aluminum Products*

2000 BRUNSWICK LANE  
 DELAND, FL 32724  
 PHONE: 386-736-1700  
 FAX: 386-822-4950

DRAWING: DOUBLE PICKET RESIDENTIAL

DWG. NO: 303-72-48-DLFLK

REV: 01

SCALE: NTS

1/24/2007 11:25:05 AM

Drawn by: DL 2/20/07/05  
 This drawing is the property of Ideal Aluminum Products.  
 It is to be used only for the project and location specified.  
 It is voided in part without written consent.