
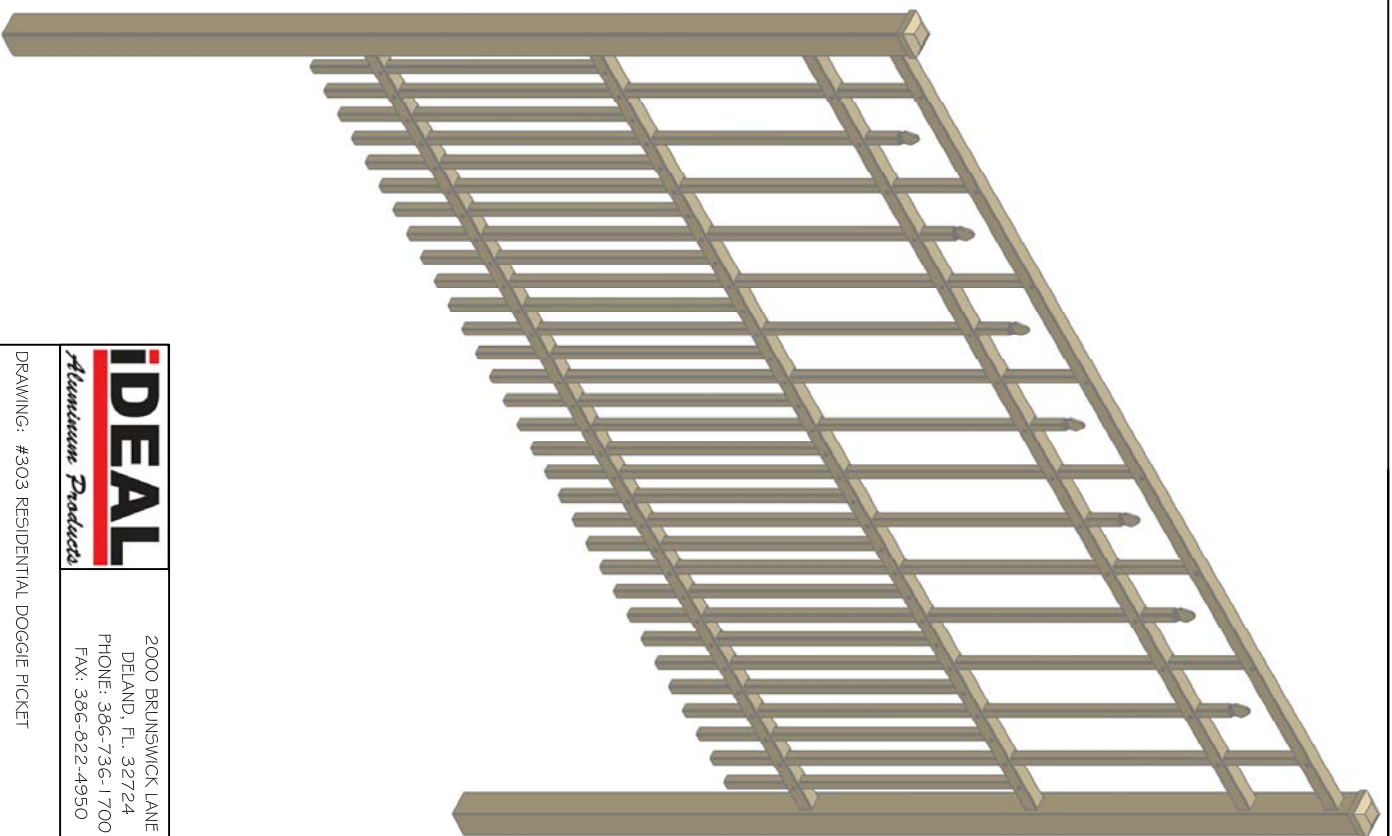


FENCE PARTS		DESCRIPTION
ITEM	QTY	
1	8	5/8" PICKET W/ .050" THICKNESS
2	3	1" X 1" HORIZONTAL RAIL W/ .062" X .072" THICKNESS
3	2	2" POST CAP
4	2	2" SQ. POST W/ .125" THICKNESS
5	85	SCREWS
6	31	5/8" DOGGIE PICKET W/ .050" THICKNESS
7	7	5/8" SPEAR PICKET W/ .050" THICKNESS
8		

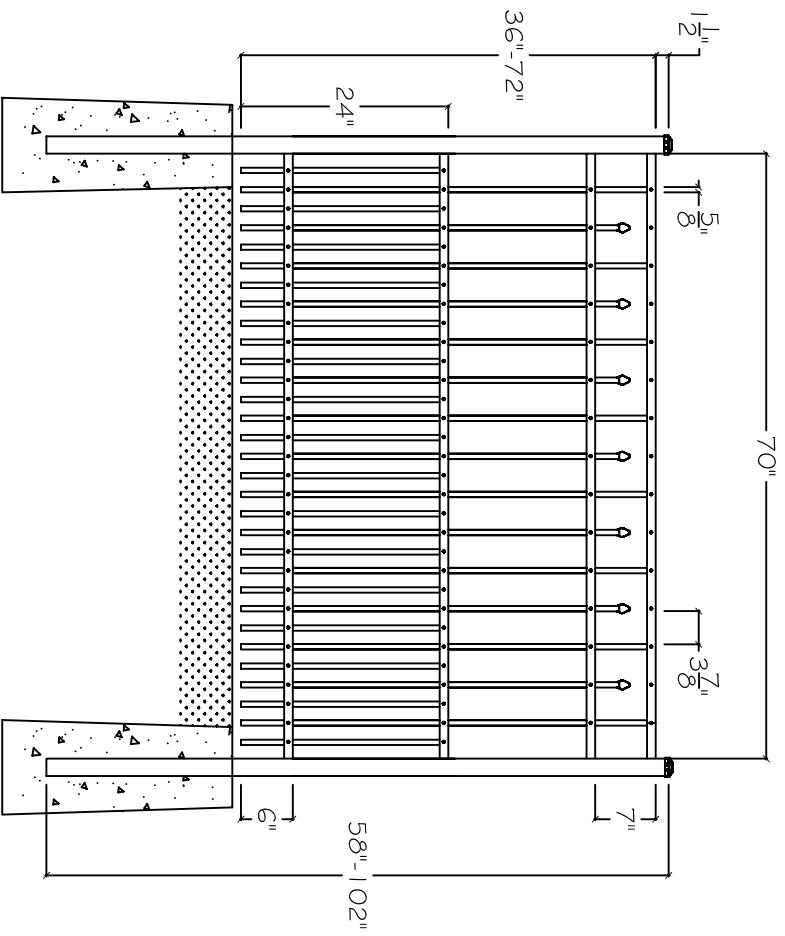

IDEAL
Aluminum Products
 2000 BRUNSWICK LANE
 DELAND, FL 32724
 PHONE: 386-736-1700
 FAX: 386-822-4950

DRAWING: #303 RESIDENTIAL DOGGIE PICKET

DWG. NO: 303-72-48-DGPKT

REV: 01

SCALE: NTS

1/24/2007 11:05:1 AM