
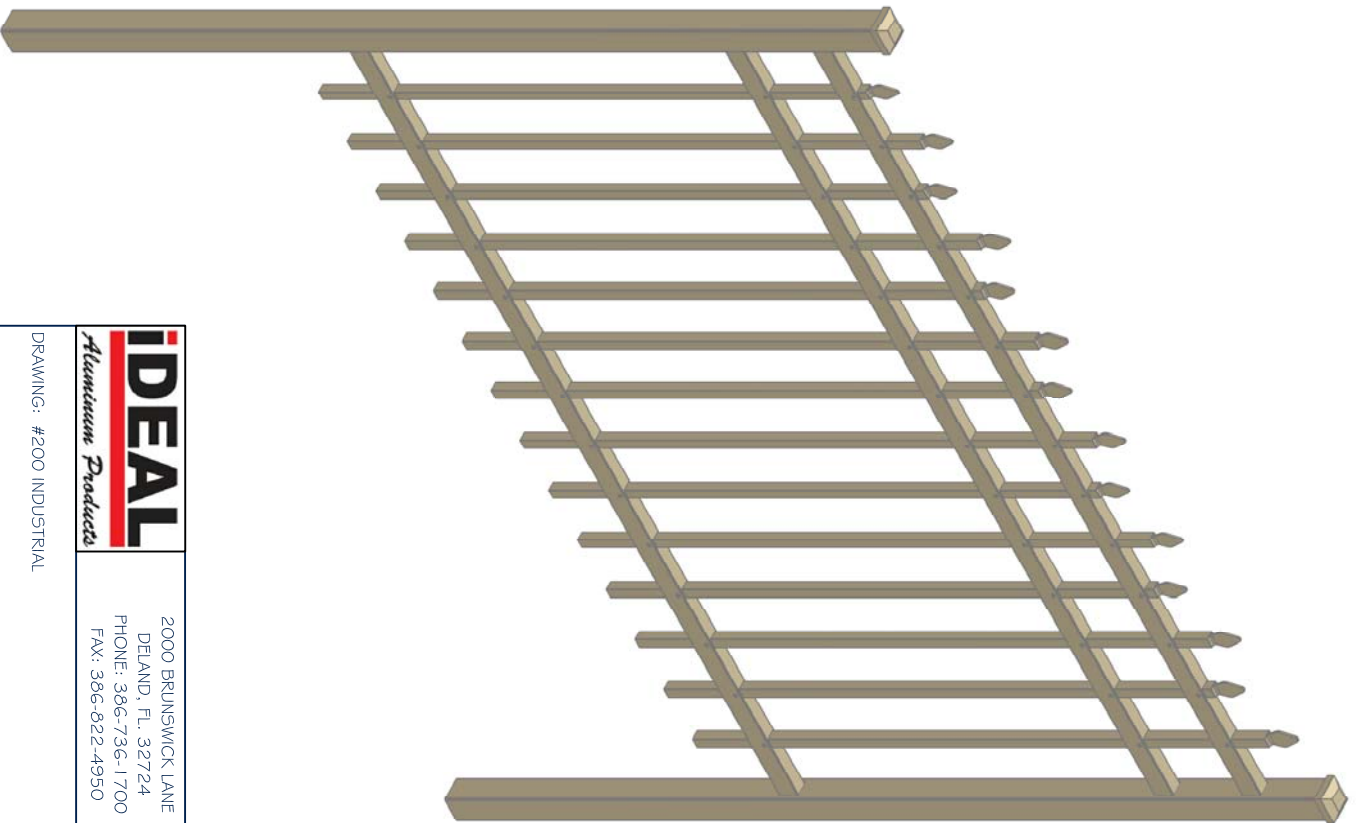


FENCE PARTS		ITEM	QTY	DESCRIPTION
1	14	1" PICKET W/ .062" THICKNESS		
2	3	1-5/8" x 1-5/8" HORIZONTAL RAIL W/ .075" x .100" THICKNESS		
3	2	2-1/2" SQ. POST W/ .075" THICKNESS		
4	2	2-1/2" POST CAP		
5	42	SCREWS		
6				
7				
8				

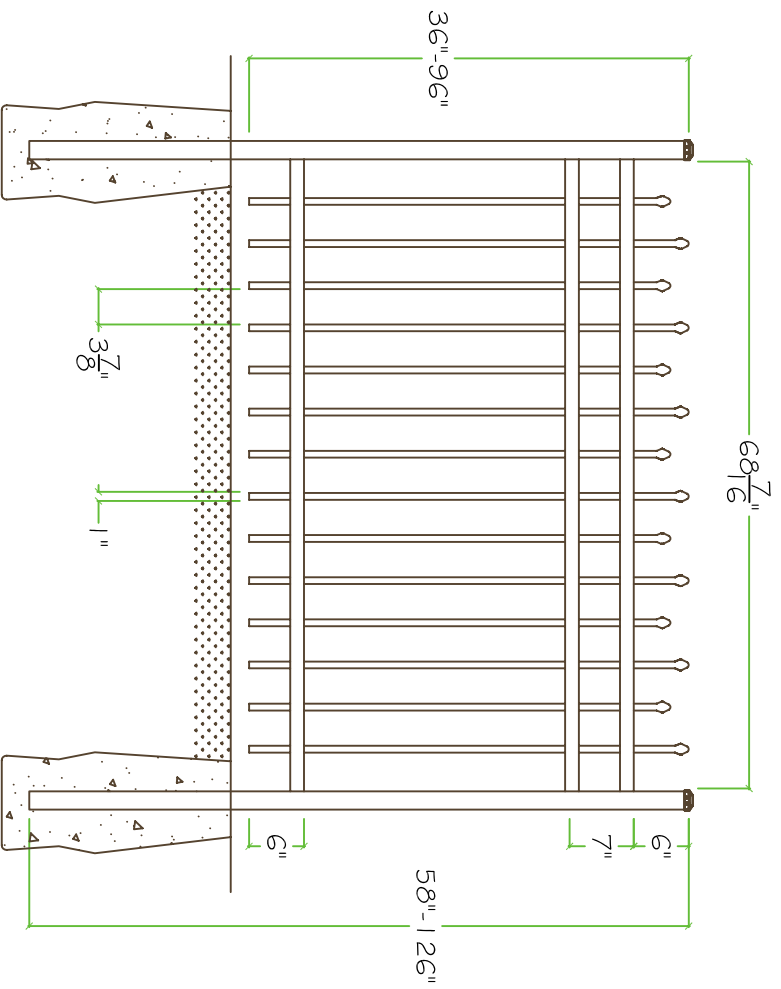

IDEAL
 Aluminum Products
 2000 BRUNSWICK LANE
 DELAND, FL 32724
 PHONE: 386-736-1700
 FAX: 386-822-4950

DRAWING: #200 INDUSTRIAL

DWG. NO: 1200-72-48

REV: 01

SCALE: NTS

1/24/2007 10:50:09 AM

Drawn by: DL KODOLIS
 www.idealaluminumproducts.com
 This drawing is the property of Ideal Aluminum Products.
 It is to be used only for the project and location specified.
 It is void if in part without written consent.