
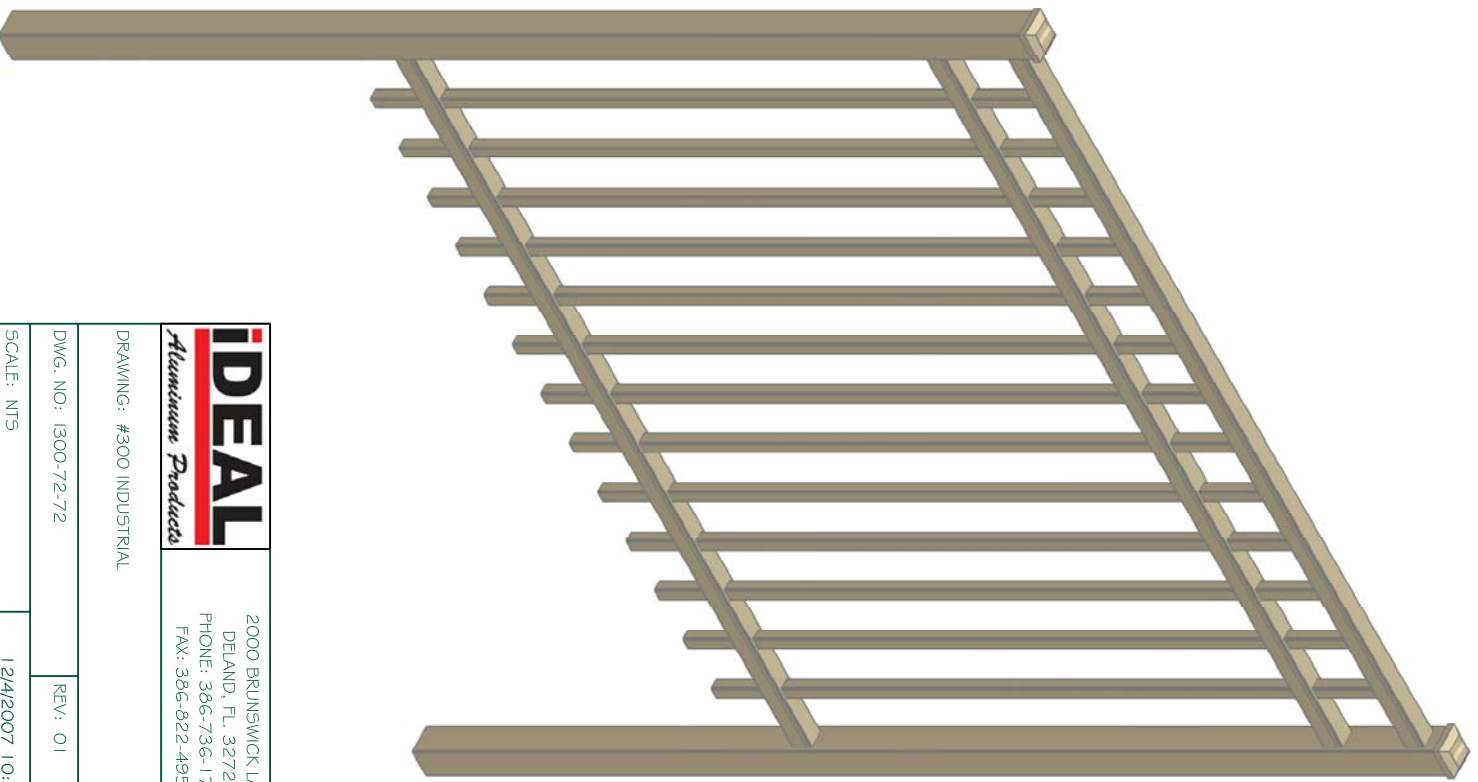


FENCE PARTS	
ITEM	DESCRIPTION
1	1" PICKET W/ .062" THICKNESS
2	1-5/8" x 1-5/8" HORIZONTAL RAIL W/ .075" x .100" THICKNESS
3	2-1/2" SQ. POST W/ .075" THICKNESS
4	2-1/2" POST CAP
5	SCREWS
6	
7	
8	

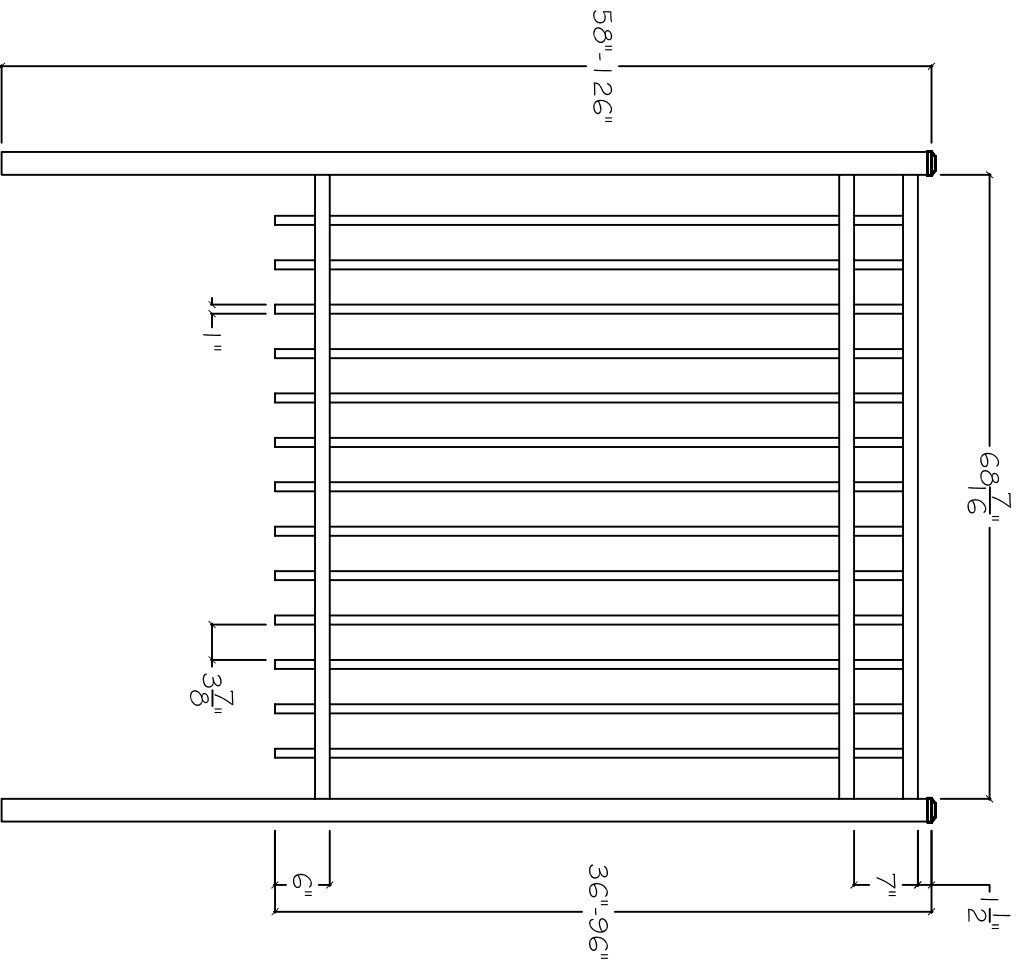

**IDEAL**  
*Aluminum Products*

2000 BRUNSWICK LANE  
 DELAND, FL 32724  
 PHONE: 386-736-1700  
 FAX: 386-822-4950

DRAWING: #300 INDUSTRIAL

DWG. NO: 1300-72-72

REV: 01

SCALE: NTS

1/24/2007 10:36:46 AM

Drawn by: DL 2/20/15  
 www.idealaluminumproducts.com  
 This drawing is the property of Ideal Aluminum Products. It is to be used only for the project and location specified. It is to be returned to the originator when no longer needed. It is to be kept in a safe place and not to be used without written consent.