
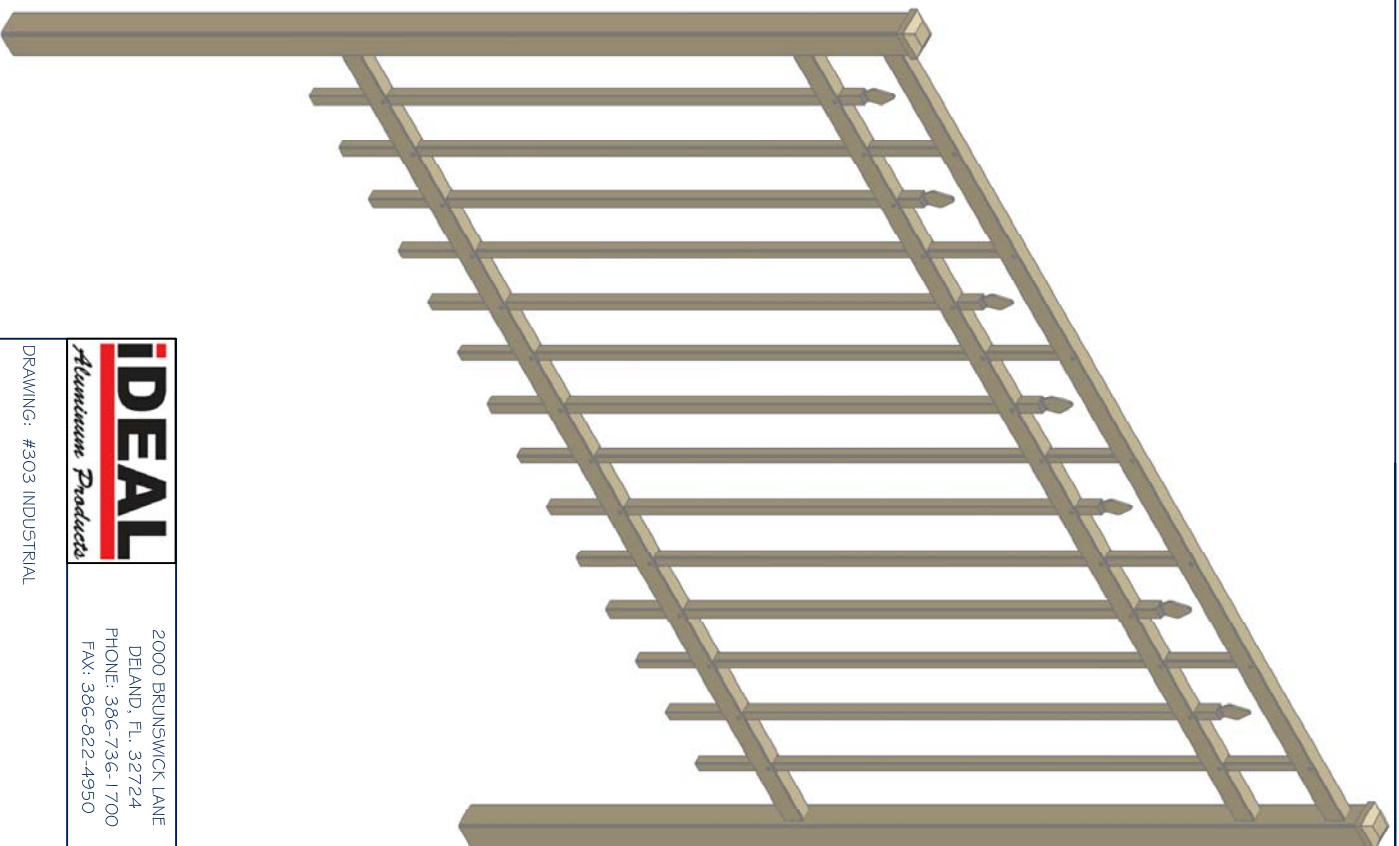


FENCE PARTS		ITEM	QTY	DESCRIPTION
1	7	1"	PICKET W/ .062" THICKNESS	
2	3	1-5/8"	HORIZONTAL RAIL W/ .075"x.100" THICKNESS	
3	2	2-1/2"	SQ. POST W/ .075" THICKNESS	
4	2	2-1/2"	POST CAP	
5	41		SCREWS	
6				
7				
8				

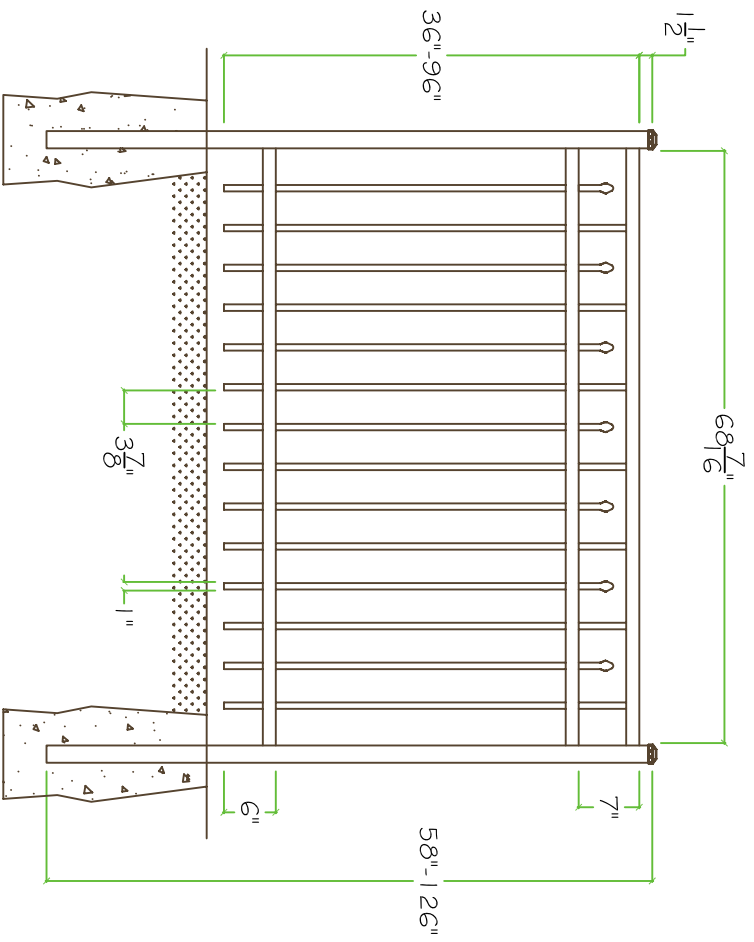

**IDEAL**  
*Aluminum Products*

2000 BRUNSWICK LANE  
 DELAND, FL 32724  
 PHONE: 386-736-1700  
 FAX: 386-822-4950

DRAWING: #303 INDUSTRIAL

DWG. NO: 1303-72-48

REV: 01

SCALE: NTS

1/24/2007 11:00:49 AM