
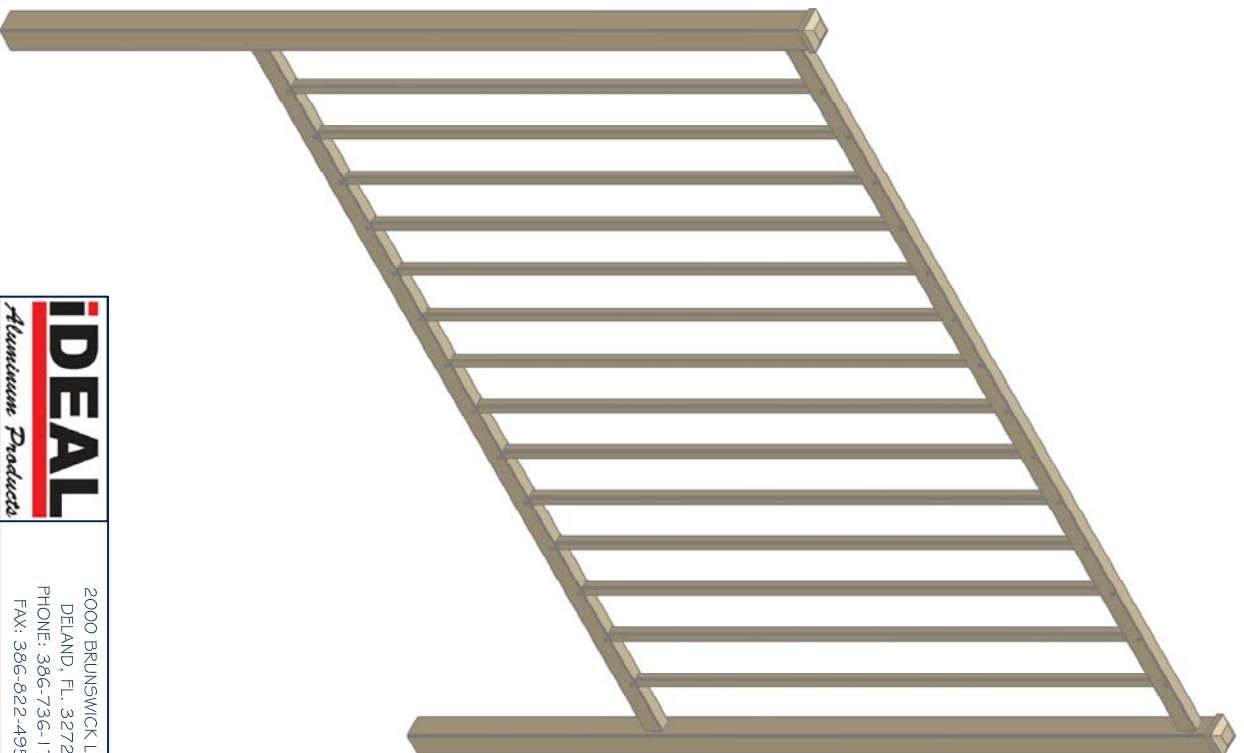


FENCE PARTS			
ITEM	QTY	DESCRIPTION	MATERIALS
1	14	1" PICKET W/ .062" THICKNESS	G063-T5
2	3	1-5/8" x 1-5/8" HORIZONTAL RAIL W/ .075" x .100" THICKNESS	G005-T6
3	2	2-1/2" SQ. POST W/ .075" THICKNESS	G063-T5
4	2	2-1/2" POST CAP	A-360
5	42	SCREWS	S5T-410
6			
7			
8			

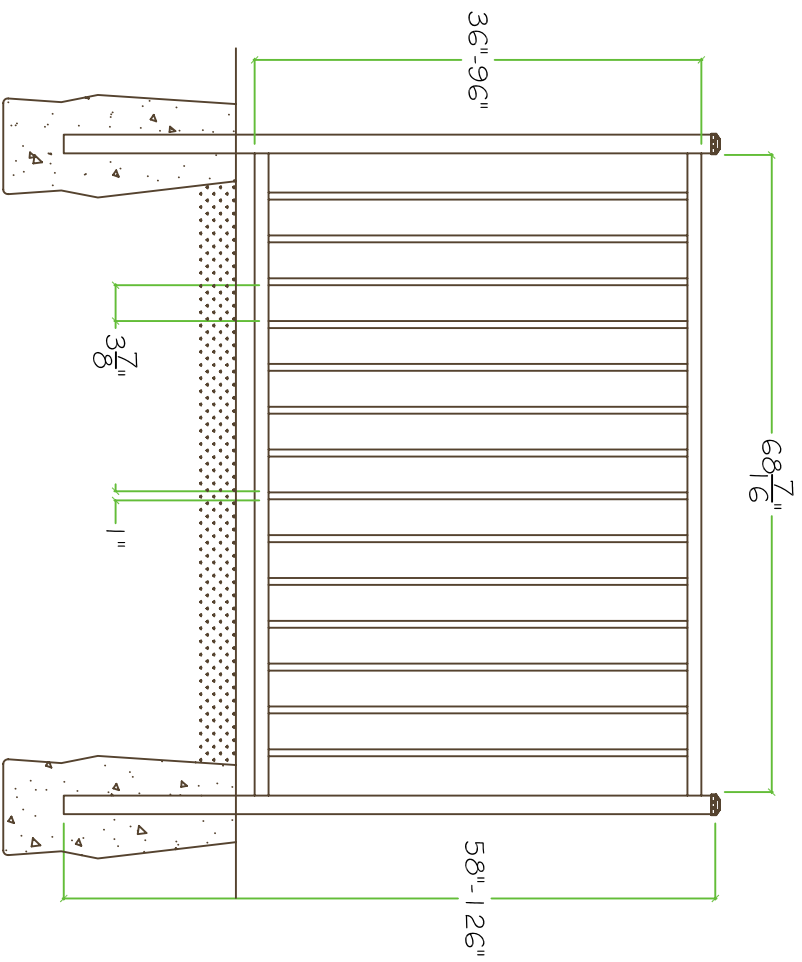

**IDEAL**  
*Aluminum Products*

2000 BRUNSWICK LANE  
 DELAND, FL 32724  
 PHONE: 386-736-1700  
 FAX: 386-822-4950

DRAWING: #400 INDUSTRIAL

DWG. NO: 1400-72-48

REV: 01

SCALE: NTS

1/24/2007 10:56:21 AM