
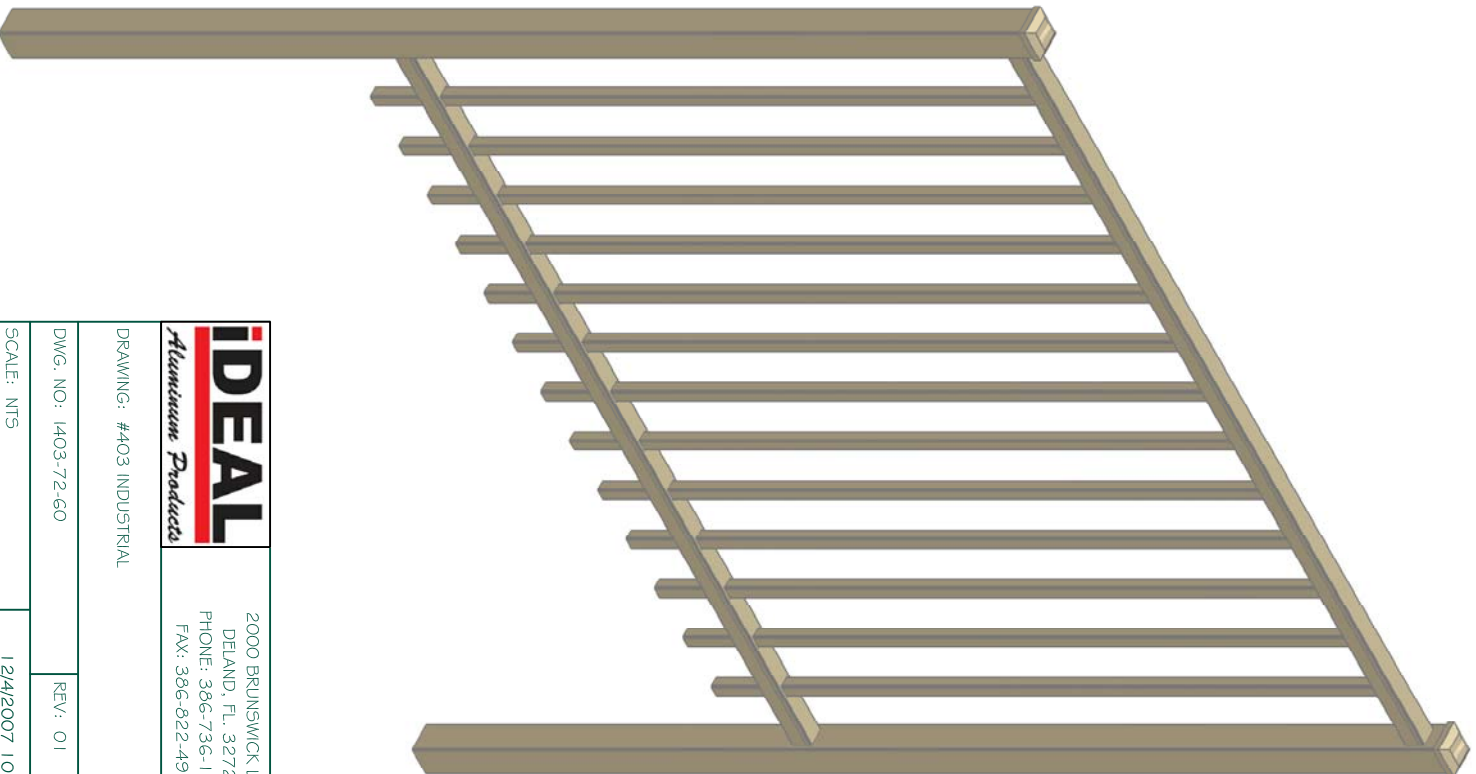


FENCE PARTS	
ITEM	DESCRIPTION
1	1" PICKET W/ .062" THICKNESS
2	1-5/8" x 1-5/8" HORIZONTAL RAIL W/ .075" x .100" THICKNESS
3	2- 1/2" SQ. POST W/ .075" THICKNESS
4	2- 1/2" POST CAP
5	SCREWS
6	
7	
8	

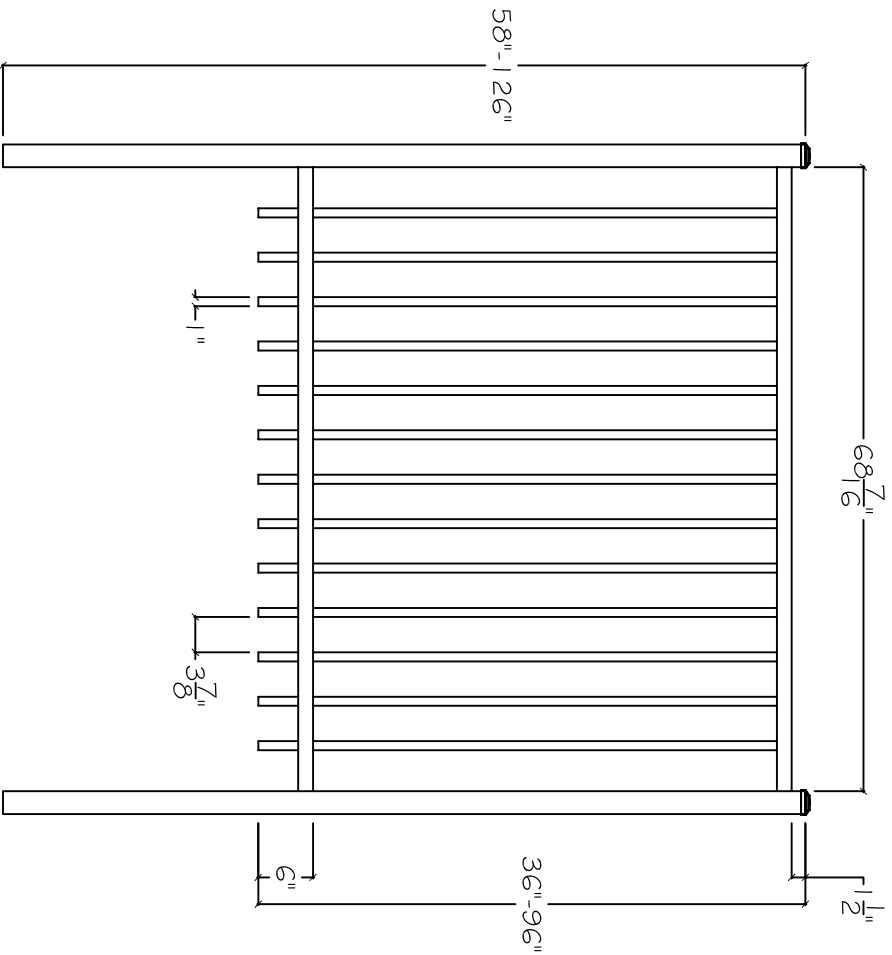

IDEAL
Aluminum Products

2000 BRUNSWICK LANE
DELAND, FL 32724
PHONE: 386-736-1700
FAX: 386-822-4950

DRAWING: #403 INDUSTRIAL

DWG. NO: 1403-72-60

REV: 01

SCALE: NTS

1/24/2007 10:40:41 AM

Drawn by: M. KODOLIS
www.idealaluminumproducts.com
This drawing is the property of Ideal Aluminum Products.
It is to be used only for the project and location specified.
It is voided in part without written consent.