
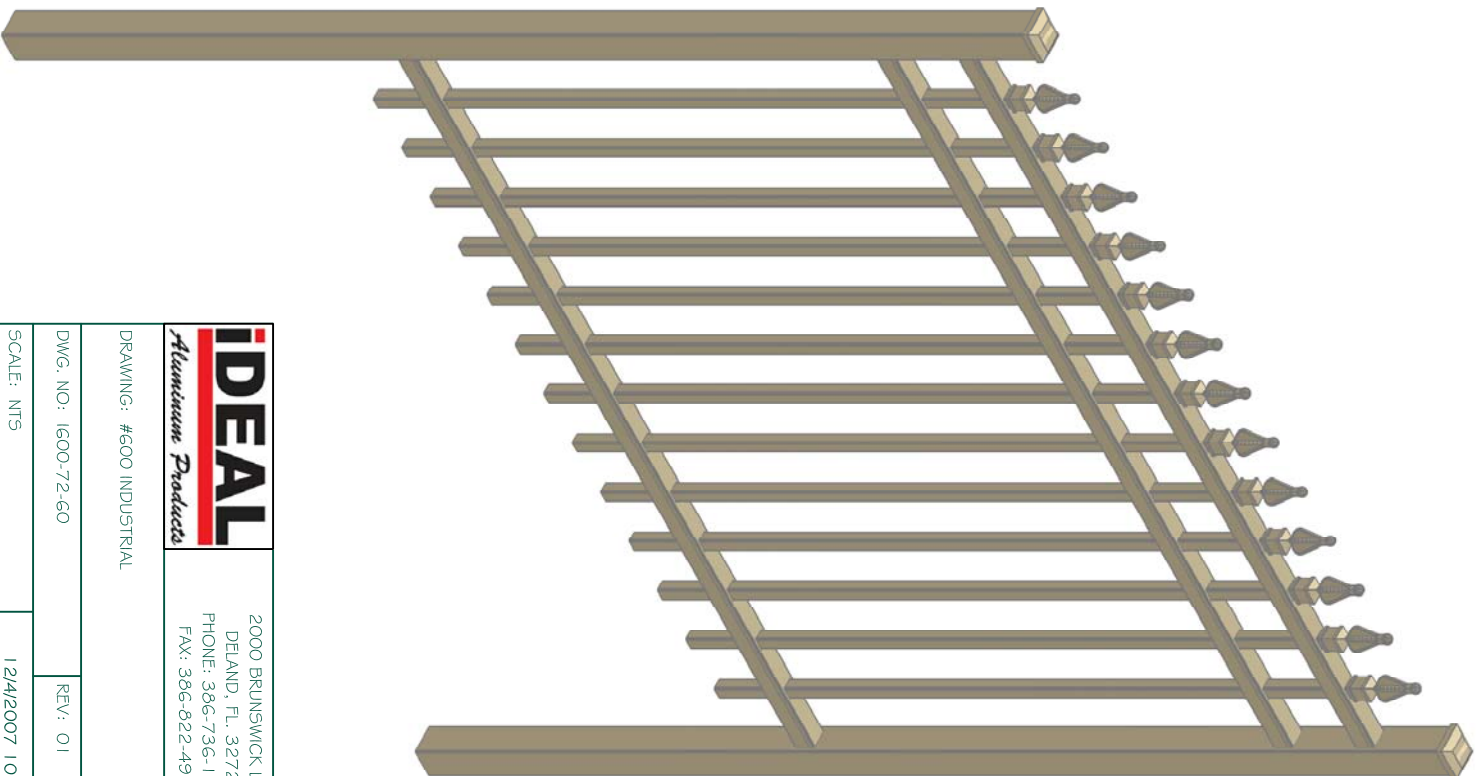


FENCE PARTS	
ITEM	DESCRIPTION
1	1" PICKET W/ .062" THICKNESS
2	1-5/8" x 1-5/8" HORIZONTAL RAIL W/ .075" x .100" THICKNESS
3	2-1/2" SQ. POST W/ .075" THICKNESS
4	2-1/2" POST CAP
5	SCREWS
6	
7	
8	

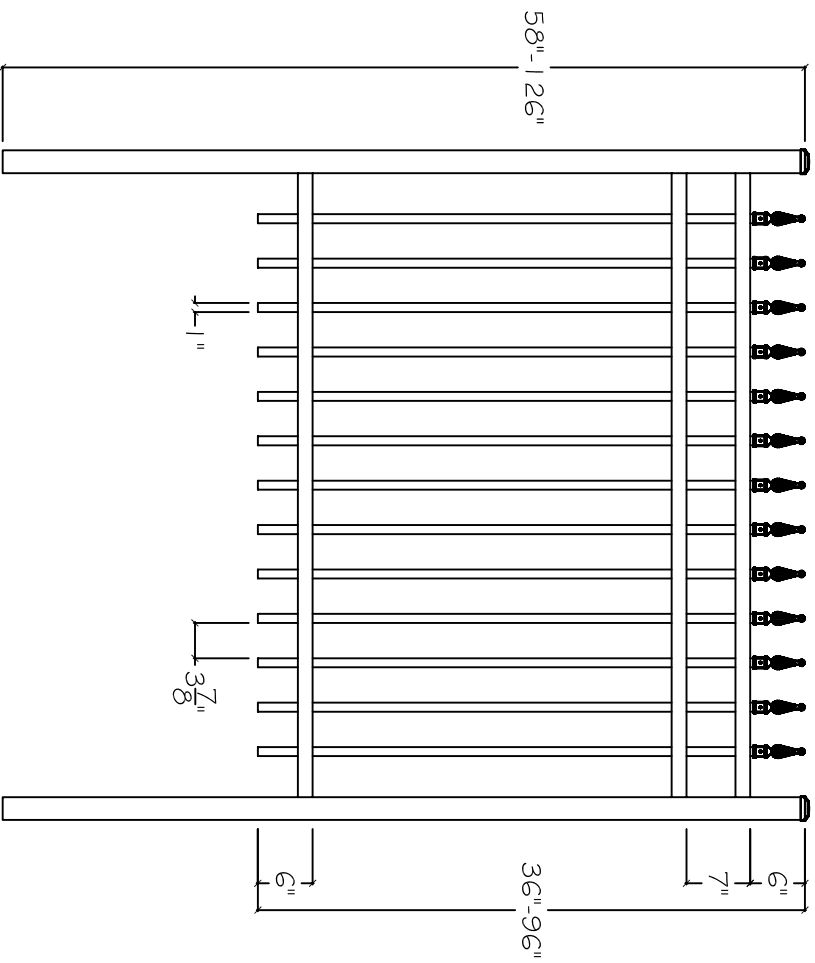

IDEAL
Aluminum Products
 2000 BRUNSWICK LANE
 DELAND, FL 32724
 PHONE: 386-736-1700
 FAX: 386-822-4950

DRAWING: #600 INDUSTRIAL

DWG. NO: 1600-72-60

REV: 01

SCALE: NTS

1/24/2007 10:44:18 AM