
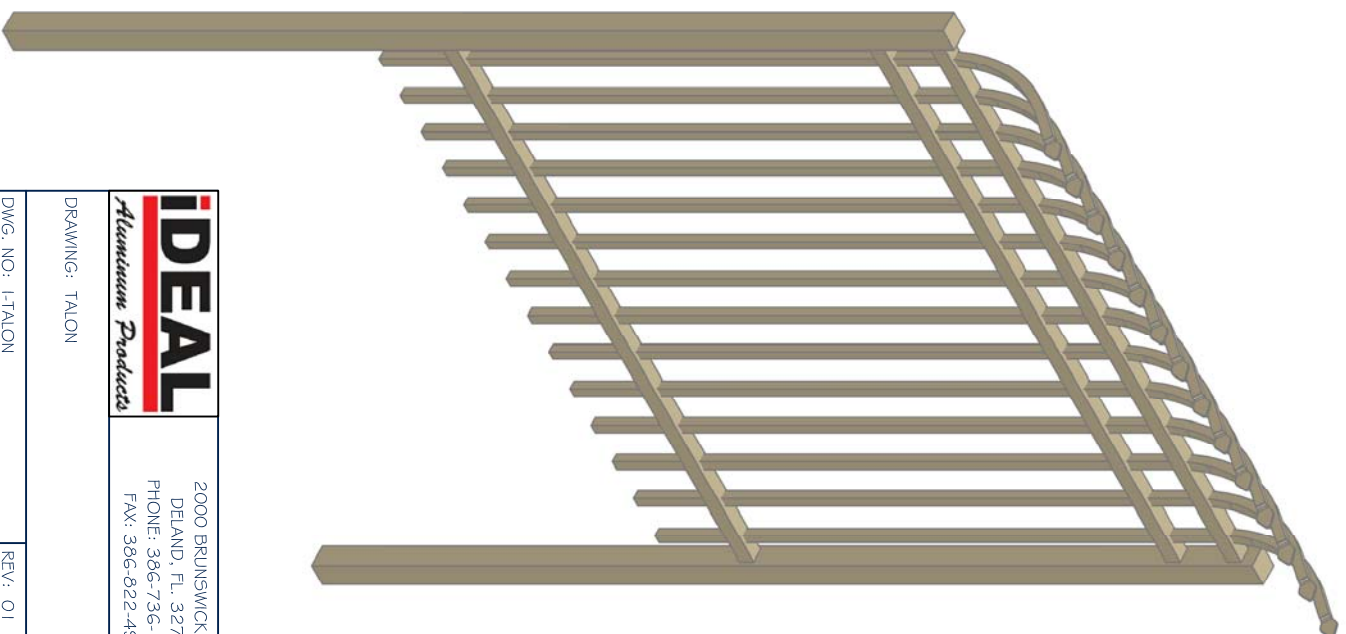


FENCE PARTS		
ITEM	QTY	DESCRIPTION
1	14	1" PICKET W/ .062" THICKNESS
2	3	1-5/8" x 1-5/8" HORIZONTAL RAIL W/ .075" x 1.00" THICKNESS
3	2	2-1/2" SQ. POST W/ .075" THICKNESS
4	2	2-1/2" POST CAP
5		
6		
7		
8		

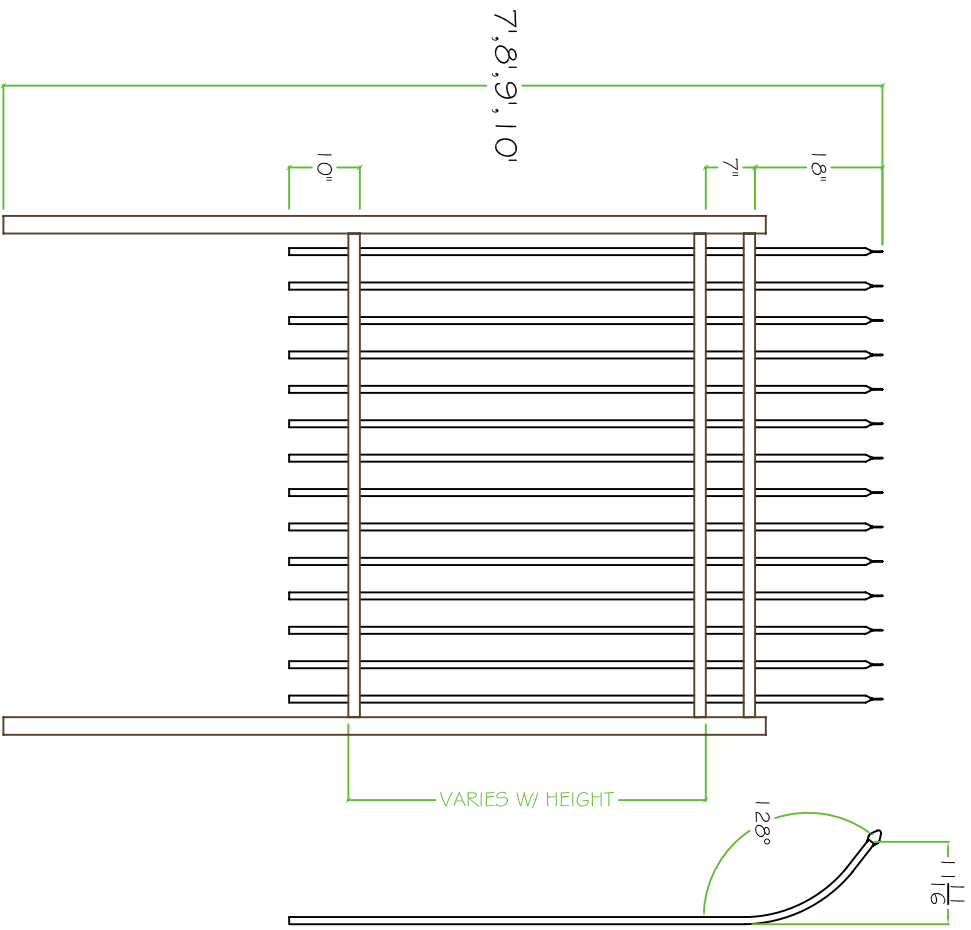

IDEAL
Aluminum Products

2000 BRUNSWICK LANE
 DELAND, FL 32724
 PHONE: 386-736-1700
 FAX: 386-822-4950

DRAWING: TALON

DWG. NO: 1-TALON

REV: 01

SCALE: NTS

1/25/2007 3:17:38 PM