


ALUM. BARREL HINGE
(RECOMMENDED)

1" x 2" ALUM.
CHANNEL

IMPERIAL
FINIAL

$\frac{3}{4}$ " SQ. ALUM.
PICKET

2" x 3" ALUM.
TUBE

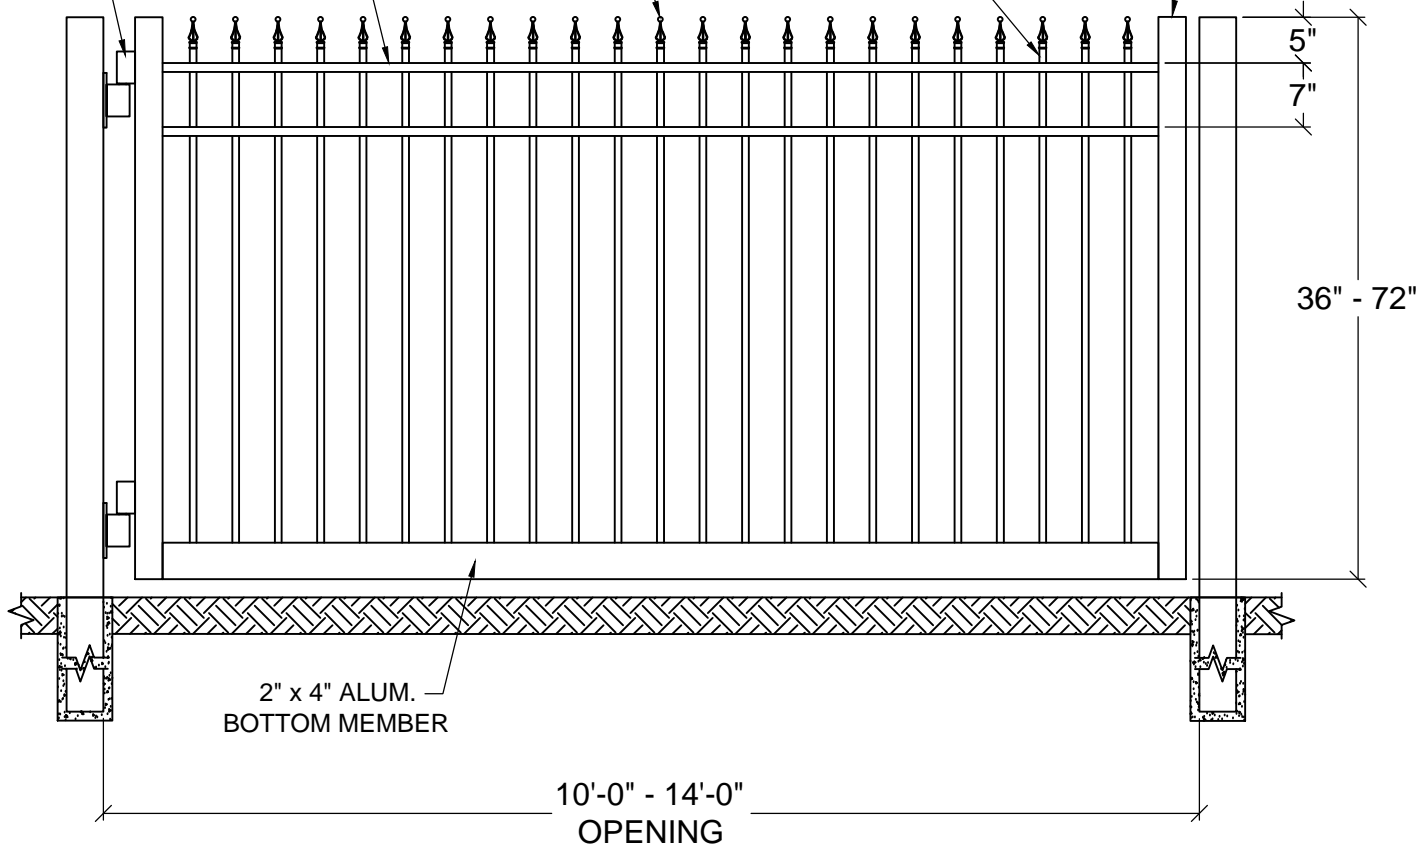

7600 COMMERCIAL



Phone: 386-736-1700 / Fax: 386-822-4950

www.iDeal-ap.com

This drawing is the property of iDeal Aluminum Products.
It is not to be reproduced, copied, or traced
in whole or in part without written consent.

iDeal Order #

Order Date:

Customer:

Customer Signature:

Page:

Drawn By: J. Keller