
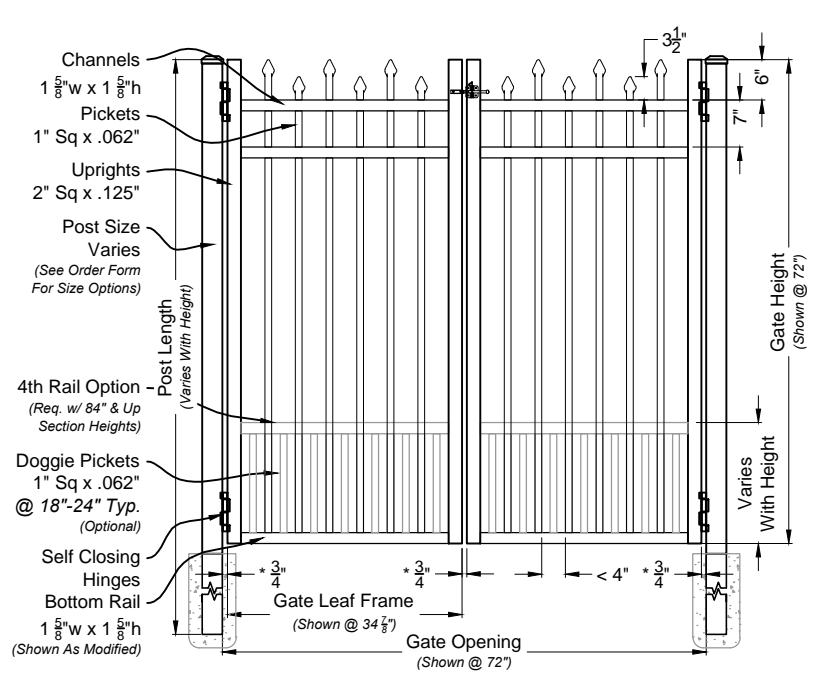


**i**  
01 **Californian #200 6ft Fence Panel**  
Shown As Industrial Series Scale: NTS

**Matching Gate Options**

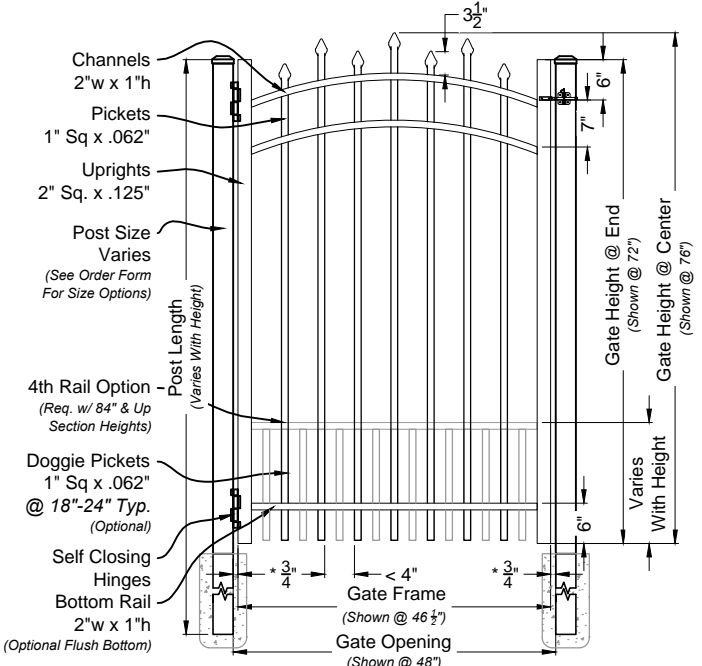

**i**  
02 **Californian Single Walk Gate**  
#2003 Arched Rail Option Scale: NTS

**i**  
03 **Californian Double Walk Gate**  
#6200M Straight Rail Option Scale: NTS

**Californian Fence & Gate**  
Industrial Series #200



**DRAWING NOTES:**  
Don't Scale From Drawings.  
Please See Our Fence & Gate Style Sheet For Other Options.  
  
\*Other Optional Gate Hardware Available, But May Change The Hinge And Latch Clearances.

Ind 200 Series  
Fence & Gate  
Details

Approved By: iDeal Aluminum Quote #:   
Drawn By: JMixon Drawn Date: 26-Nov-13

2000 Brunswick Lane Phone: 386.736.1700  
Deland, FL 32724 Fax: 386.822.4956