




Rings
Not Available

Butterfly Scrolls
Not Available

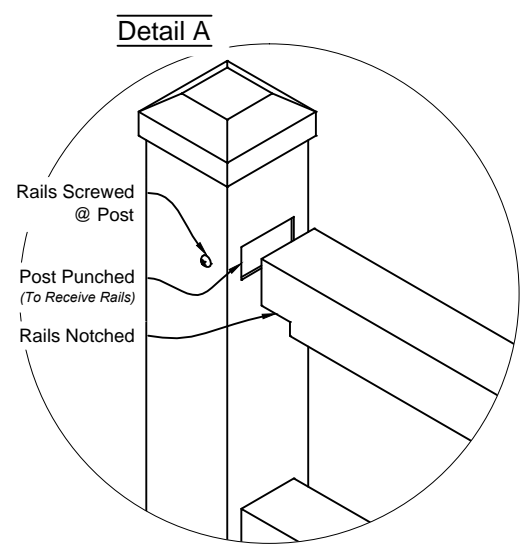

i
 01 **Carolina #403 6ft Fence Panel**
 Shown As Industrial Series Scale: NTS

Matching Gate Options

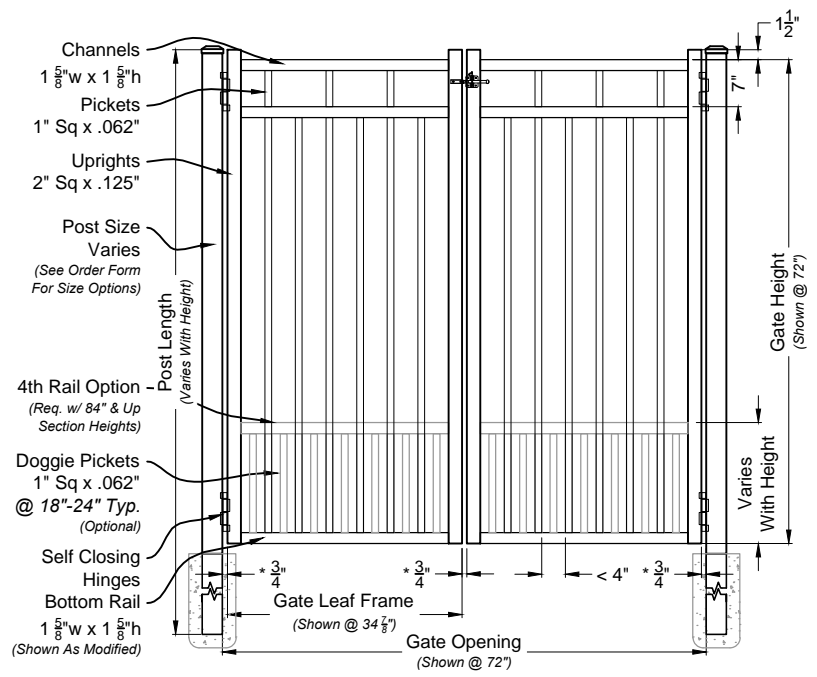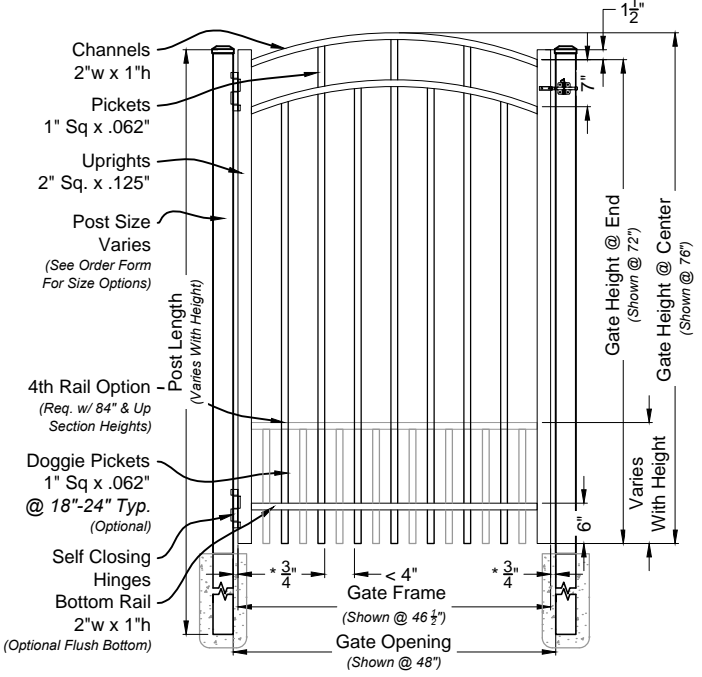

i
 02 **Carolina Single Walk Gate**
 #4033 Arched Rail Option Scale: NTS

i
 03 **Carolina Double Walk Gate**
 #6403M Straight Rail Option Scale: NTS

Carolina Fence & Gate
 Industrial Series #403



DRAWING NOTES:
 Don't Scale From Drawings.
 Please See Our Fence & Gate Style Sheet For Other Options.
 *Other Optional Gate Hardware Available, But May Change The Hinge And Latch Clearances.

Ind 403 Series
 Fence & Gate
 Details

Approved By: iDeal Aluminum Quote #:
 Drawn By: JMixon Drawn Date: 26-Nov-13

2000 Brunswick Lane Phone: 386.736.1700
 Deland, FL 32724 Fax: 386.822.4956