

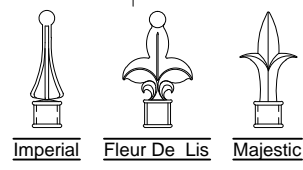


i 01 **Finials #600 6ft Fence Panel**
 Shown As Residential Series Scale: NTS

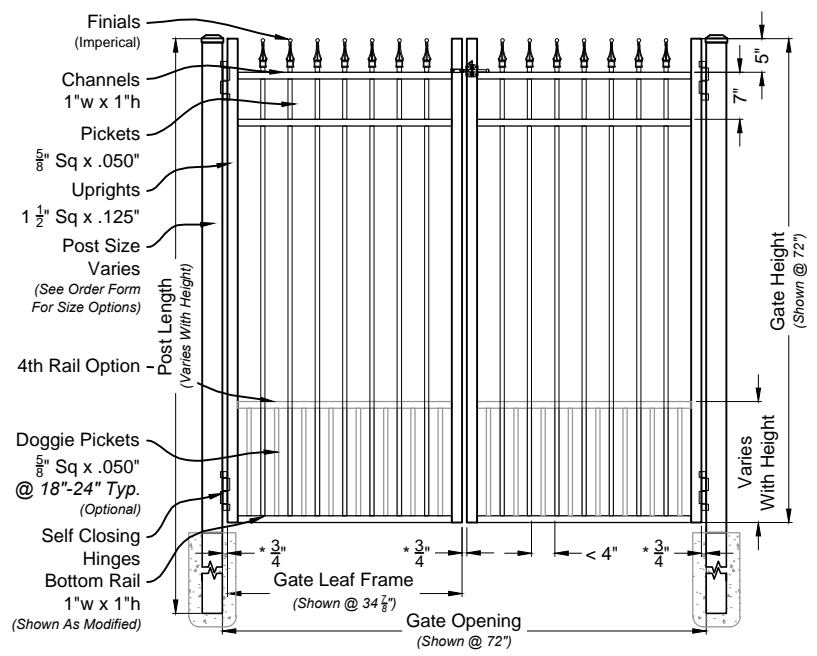

Matching Gate Options

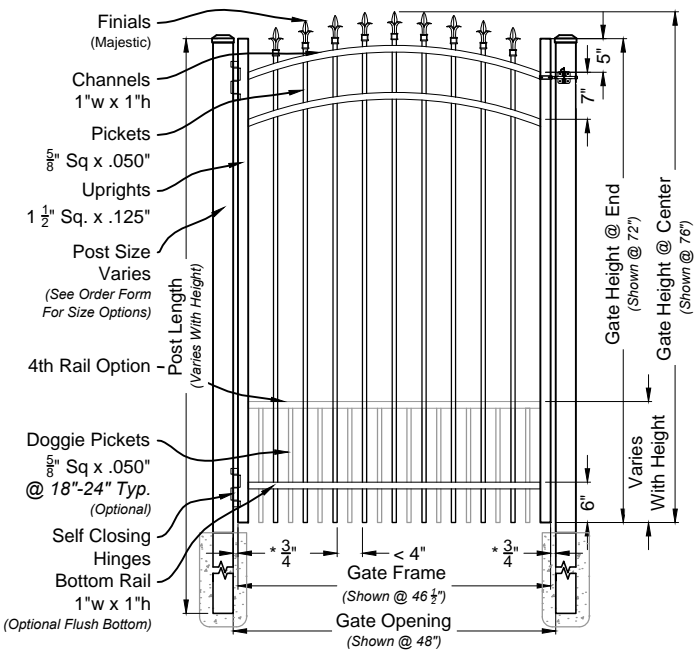

i 02 **Finials Single Walk Gate**
 #6003 Arched Rail Option Scale: NTS

i 03 **Finials Double Walk Gate**
 #6600M Straight Rail Option Scale: NTS

Finials Fence & Gate
 Residential Series #600



DRAWING NOTES:
 Don't Scale From Drawings.
 Please See Our Fence & Gate Style Sheet For Other Options.
 *Other Optional Gate Hardware Available, But May Change The Hinge And Latch Clearances.

Res 600 Series
 Fence & Gate
 Details

Approved By: iDeal Aluminum Quote #:
 Drawn By: JMixon Drawn Date: 26-Nov-13

2000 Brunswick Lane Phone: 386.736.1700
 Deland, FL 32724 Fax: 386.822.4956