
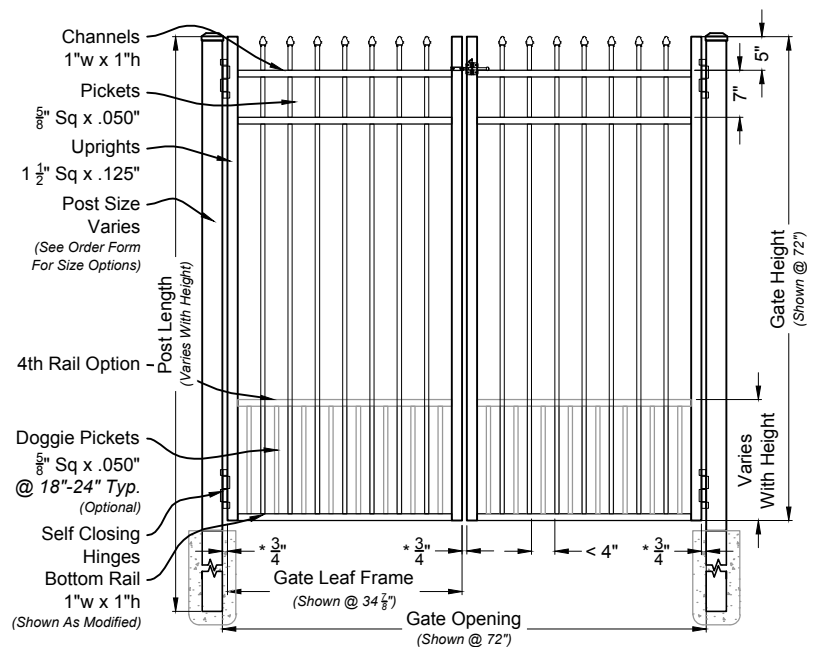


**i**  
 01 **Maine #203 6ft Fence Panel**  
 Shown As Residential Series Scale: NTS

### Matching Gate Options

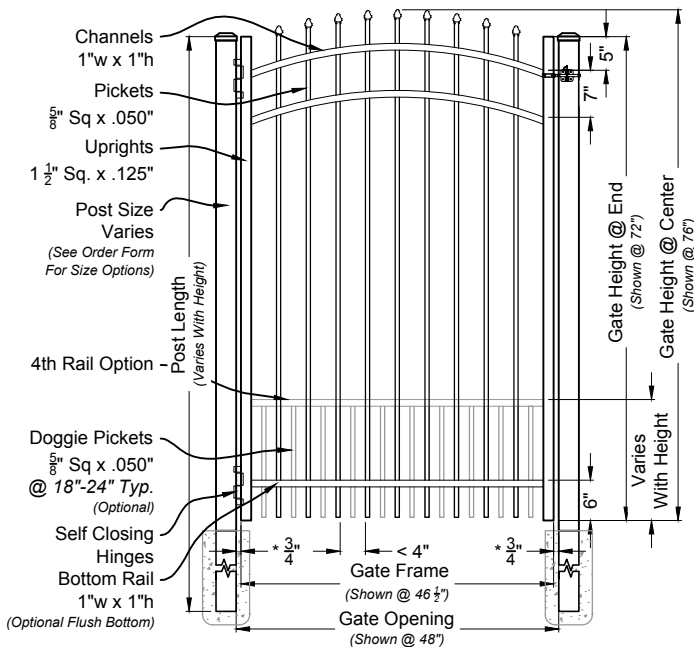

**i**  
 02 **Maine Single Walk Gate**  
 #2033 Arched Rail Option Scale: NTS

**i**  
 03 **Maine Double Walk Gate**  
 #6203M Straight Rail Option Scale: NTS

**Maine Fence & Gate**  
 Residential Series #203



**DRAWING NOTES:**

Don't Scale From Drawings.  
 Please See Our Fence & Gate Style Sheet For Other Options.

\*Other Optional Gate Hardware Available, But May Change The Hinge And Latch Clearances.

Res 203 Series  
 Fence & Gate  
 Details

Approved By: iDeal Aluminum Quote #: \_\_\_\_\_  
 Drawn By: JMixon Drawn Date: 26-Nov-13

2000 Brunswick Lane Phone: 386.736.1700  
 Deland, FL 32724 Fax: 386.822.4956