
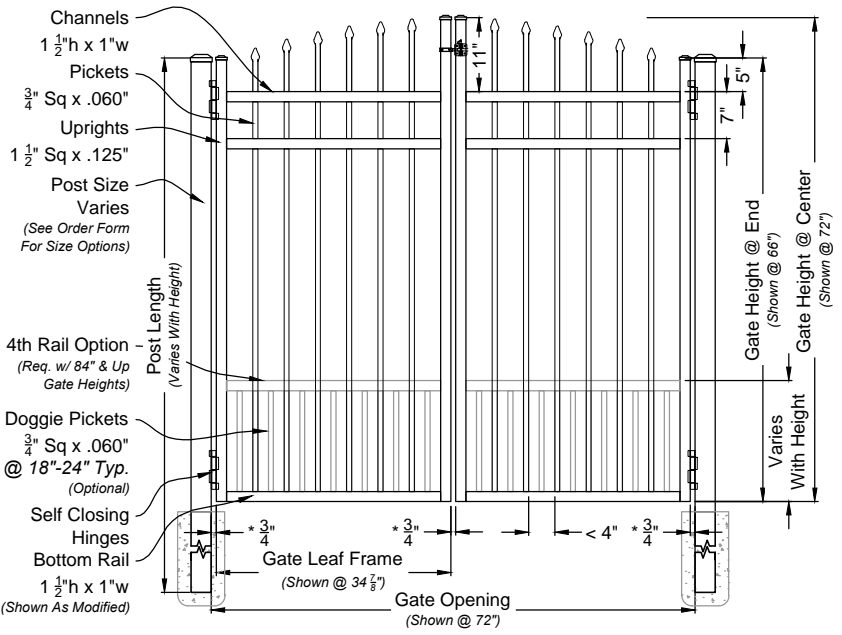


i 01 **New Yorker #900 6ft Fence Panel**
Shown As Commercial Series Scale: NTS

Matching Gate Options

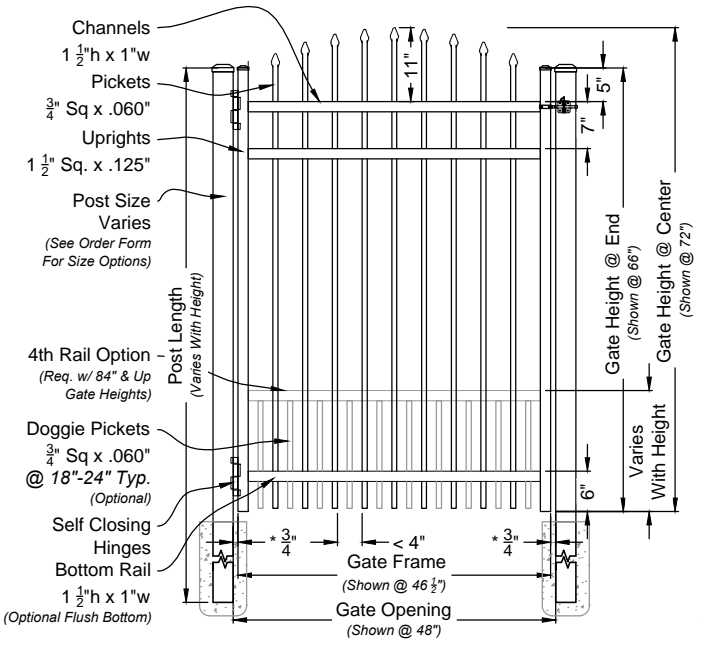

i 02 **New Yorker Single Walk Gate**
#9000 Arched Rail Option Scale: NTS

i 03 **New Yorker Double Walk Gate**
#6900M Straight Rail Option Scale: NTS

New Yorker Fence & Gate
Commercial Series #900



DRAWING NOTES:
Don't Scale From Drawings.
Please See Our Fence & Gate Style Sheet For Other Options.

Com 900 Series
Fence & Gate
Details

Approved By: iDeal Aluminum Quote #:
Drawn By: JMixon Drawn Date: 22-Feb-17

3200 Parker Drive Phone: 386.736.1700
St Augustine, FL 32084 Fax: 386.822.4956

*Other Optional Gate Hardware Available, But May Change The Hinge And Latch Clearances.