
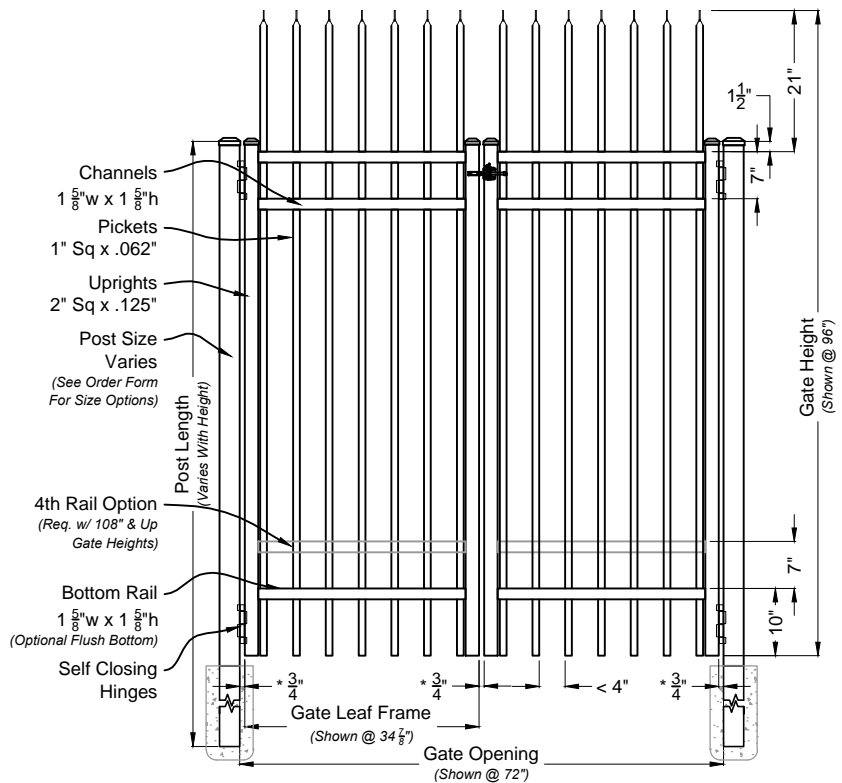


Optional Tamper Proof
#8 x 0.75" Screw

Talon #700 (Security) 6ft Fence Panel
Shown As Industrial Series Scale: NTS

Matching Gate Options

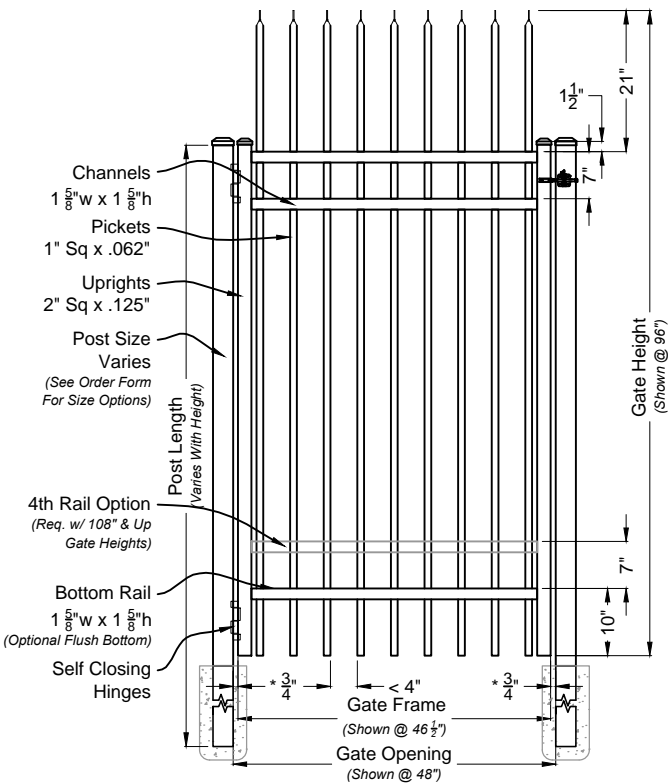

Talon Single Walk Gate
#7000 Straight Rail Option Scale: NTS

Talon Double Walk Gate
#6700 Straight Rail Option Scale: NTS

Talon Fence & Gate
Industrial Series #700



DRAWING NOTES:
Don't Scale From Drawings.
Please See Our Fence & Gate Style Sheet For Other Options.

Ind 700 Series
Fence & Gate
Details

Approved By: iDeal Aluminum Quote #:
Drawn By: JMixon Drawn Date: 30-Jan-17

3200 Parker Drive Phone: 386.736.1700
St Augustine, FL 32084 Fax: 386.822.4956

*Other Optional Gate Hardware Available, But May Change The Hinge And Latch Clearances.
** Picket Layout Will Vary Based On Gate Openings And Security Needs.