

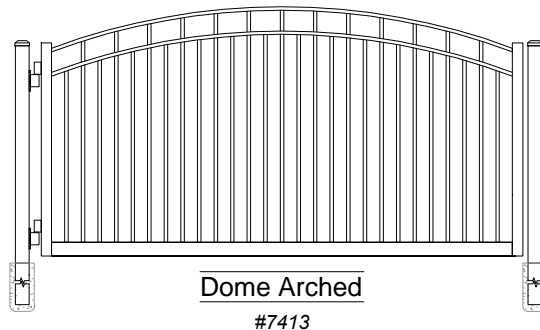
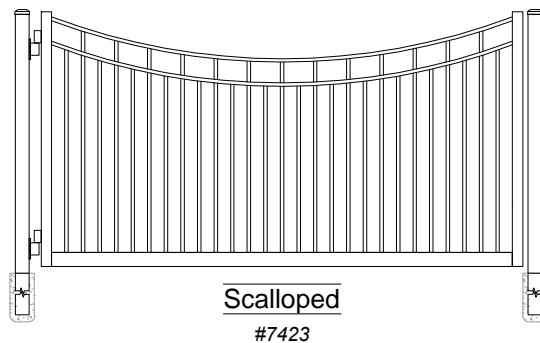


**01 Carolina #7403 Single Swing Gate**  
 Shown As Standard (Industrial Series) Scale: NTS

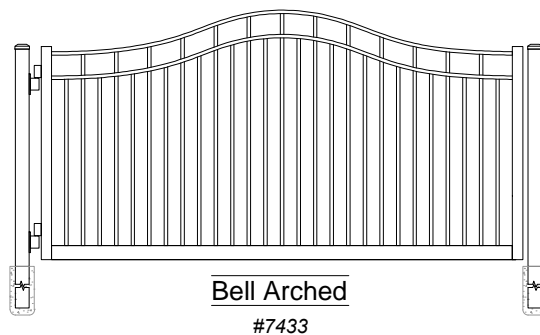

**02 iDeal Barrel Hinge**  
 Custom To Fit Any Post Size Scale: NTS

Carolina Single Swing Estate Gate  
 Industrial

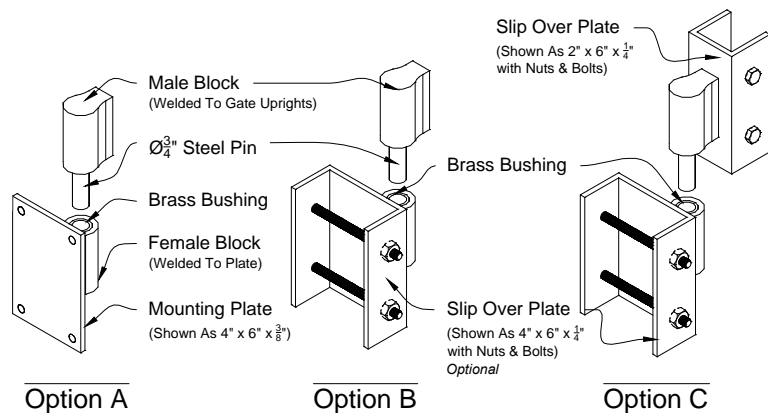

**DRAWING NOTES:**  
 Don't Scale Drawings  
 Please See Our Estate Gate Style Sheet For  
 Other Options

Carolina Series  
 Single Swing  
 Estate Gates

Approved By: iDeal Aluminum Quote #: \_\_\_\_\_  
 Drawn By: JMixon Drawn Date: 15-Feb-17

3200 Parker Drive Phone: 386.736.1700  
 St Augustine, FL 32084 Fax: 386.822.4956