

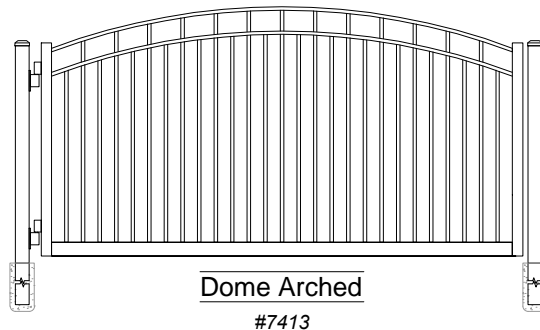
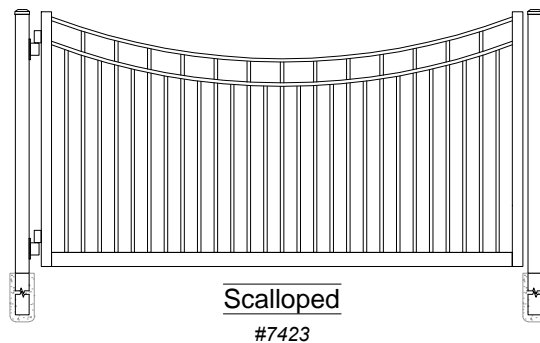


01 Carolina #7403 Single Swing Gate
 Shown As Standard (Industrial Series) Scale: NTS

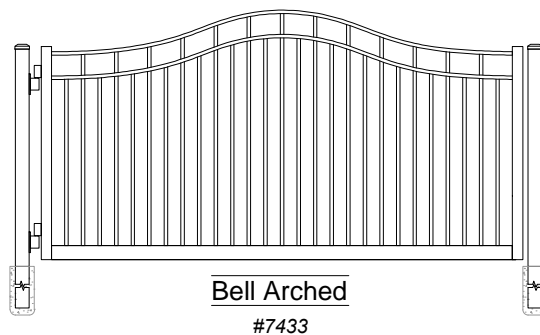

02 iDeal Barrel Hinge
 Custom To Fit Any Post Size Scale: NTS

Carolina Single Swing Estate Gate
 Industrial

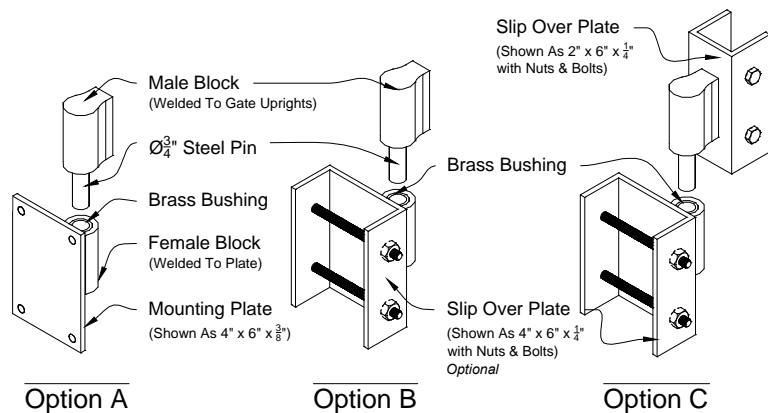

DRAWING NOTES:
 Don't Scale Drawings
 Please See Our Estate Gate Style Sheet For
 Other Options

Carolina Series
 Single Swing
 Estate Gates

Approved By: iDeal Aluminum Quote #: _____
 Drawn By: JMixon Drawn Date: 15-Feb-17

3200 Parker Drive Phone: 386.736.1700
 St Augustine, FL 32084 Fax: 386.822.4956