
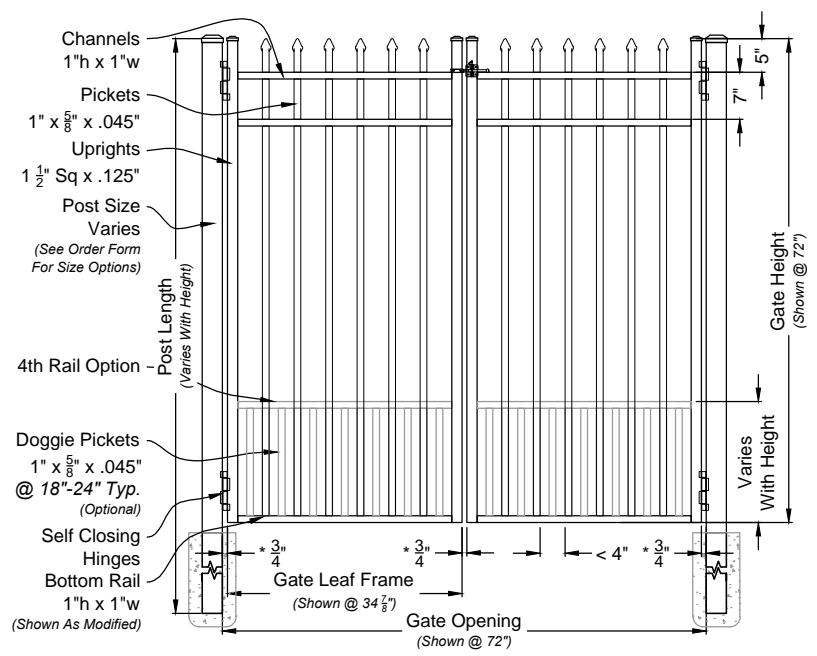


**i**  
01 **Maine #203 6ft Fence Panel**  
Shown As Parkway Series Scale: NTS

### Matching Gate Options

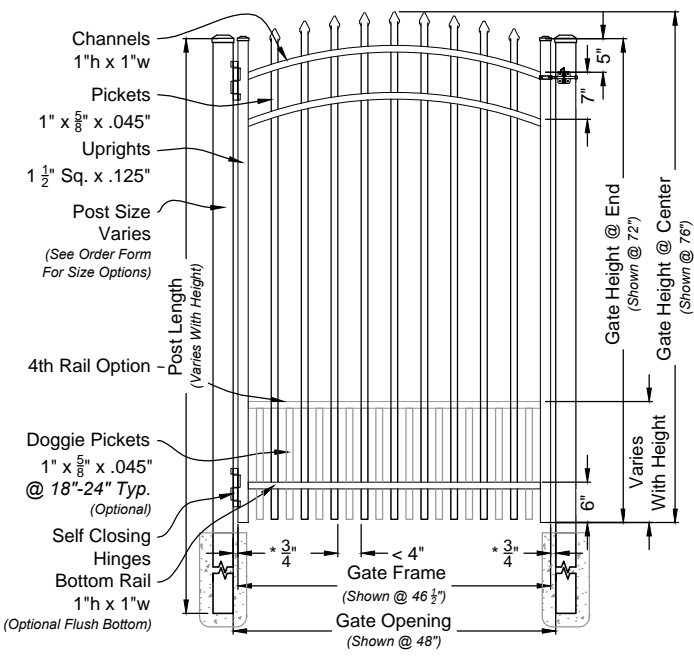

**i**  
02 **Maine Single Walk Gate**  
#2033 Arched Rail Option Scale: NTS

**i**  
03 **Maine Double Walk Gate**  
#6203M Straight Rail Option Scale: NTS

Maine Fence & Gate  
Parkway Series #203



**DRAWING NOTES:**  
Don't Scale From Drawings.  
Please See Our Fence & Gate Style Sheet For Other Options.

Pky 203 Series  
Fence & Gate  
Details

Approved By: iDeal Aluminum Quote #:   
Drawn By: JMixon Drawn Date: 12-Apr-17

3200 Parker Drive Phone: 386.736.1700  
St Augustine, FL 32084 Fax: 386.822.4956

\*Other Optional Gate Hardware Available, But May Change The Hinge And Latch Clearances.