
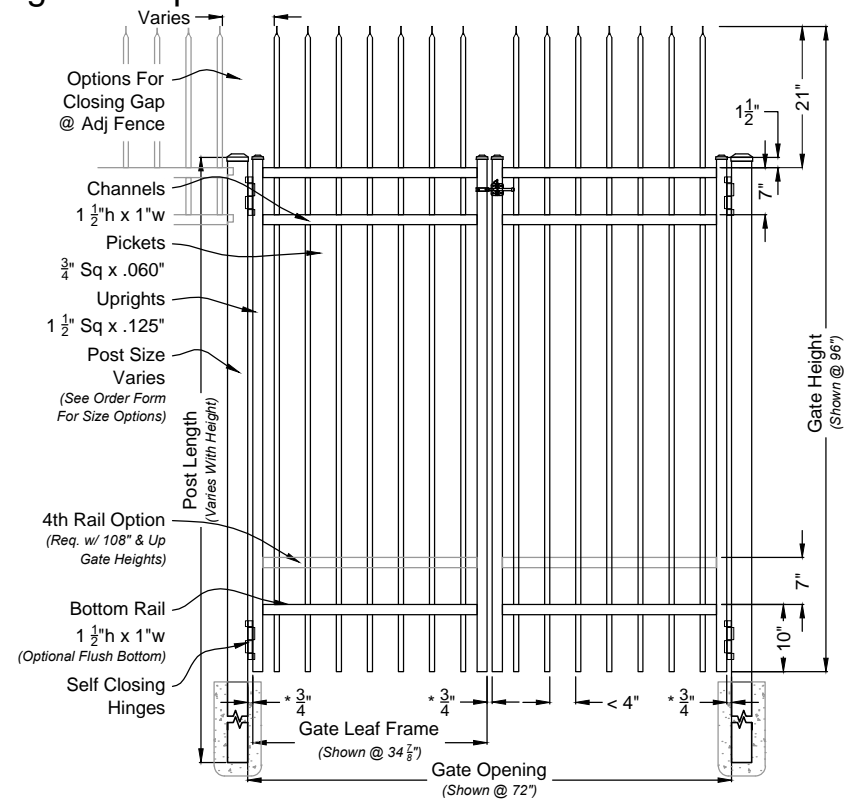


i
01 **Talon #700 (Security) 6ft Fence Panel**
Shown As Commerical Series Scale: NTS

Matching Gate Options

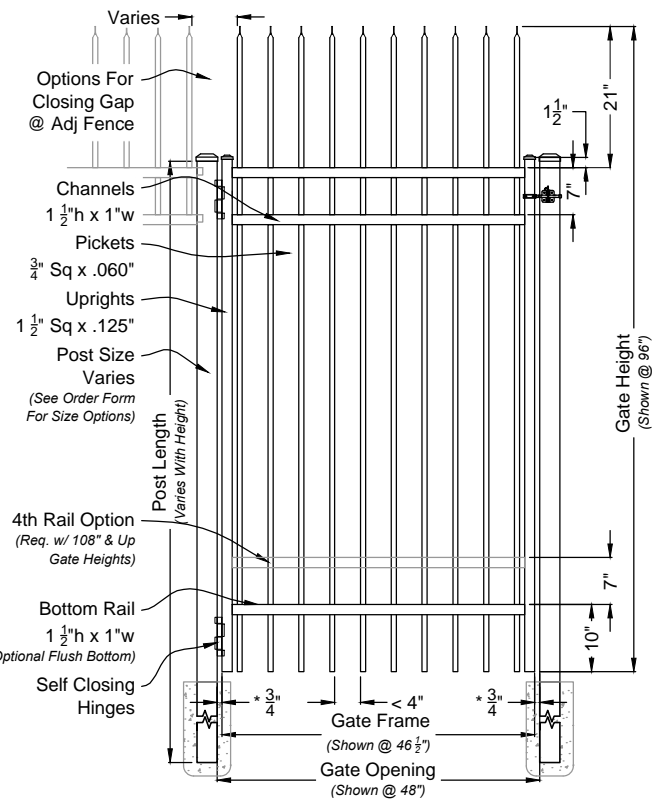

i
02 **Talon Single Walk Gate**
#7000 Straight Rail Option Scale: NTS

i
03 **Talon Double Walk Gate**
#6700 Straight Rail Option Scale: NTS

Talon Fence & Gate
Commercial Series #700



DRAWING NOTES:
Don't Scale From Drawings.
Please See Our Fence & Gate Style Sheet For Other Options.

Com 700 Series
Fence & Gate
Details

Approved By: IDEAL DEALS Quote #:
Drawn By: JMixon Drawn Date: 16-Nov-17

3200 Parker Drive Phone: 386.736.1700
St Augustine, FL 32084 Fax: 386.822.4956

*Other Optional Gate Hardware Available, But May Change The Hinge And Latch Clearances.
** Picket Layout Will Vary Based On Gate Openings And Security Needs.