
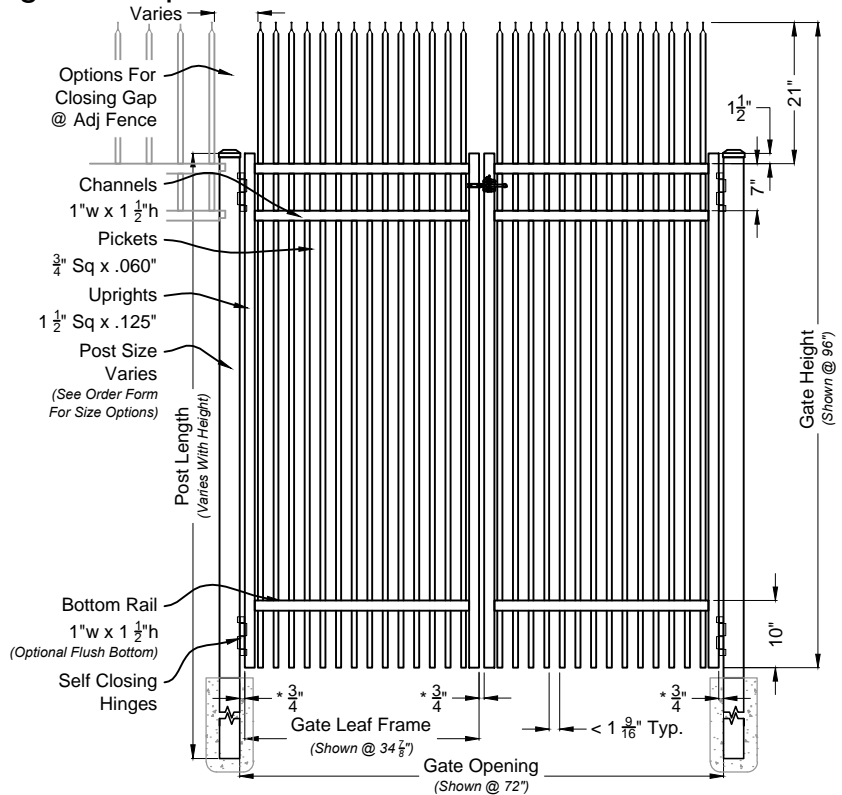


Talon #700 (Security) 8ft Fence Panel
Shown As Commercial Series Scale: NTS

Matching Gate Options

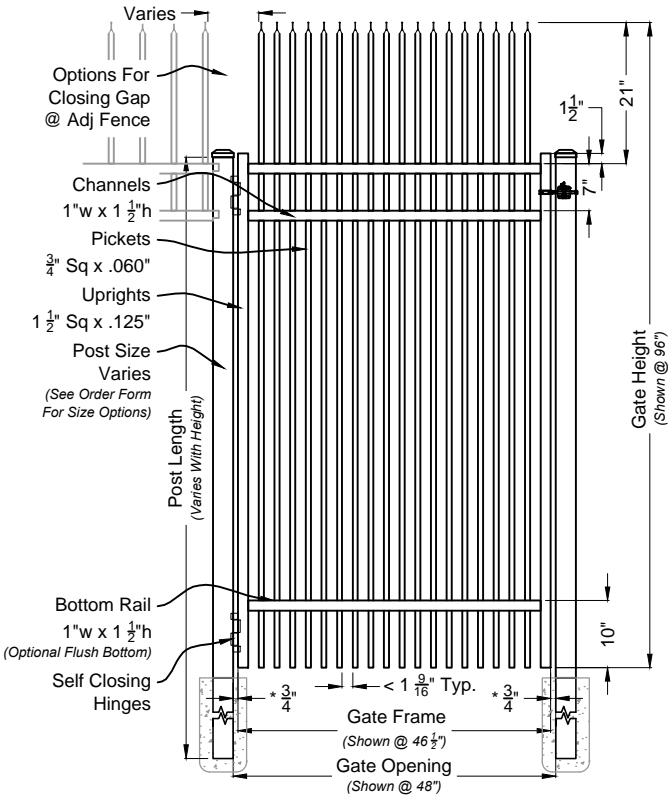

Talon Single Walk Gate
#7000 Straight Rail Option Scale: NTS

Talon Double Walk Gate
#6700 Straight Rail Option Scale: NTS

Talon Fence & Gate
Commercial Series #700



DRAWING NOTES:

Don't Scale From Drawings.
Please See Our Fence & Gate Style Sheet For Other Options.

*Other Optional Gate Hardware Available, But May Change The Hinge And Latch Clearances.

** Picket Layout Will Vary Based On Gate Openings And Security Needs.

Com 700 Series
Fence & Gate
Details

Approved By: IDEAL DEALS Quote #: Drawn By: JMixon Drawn Date: 26-Nov-13

2000 Brunswick Lane Deland, FL 32724 Phone: 386.736.1700 Fax: 386.822.4956