
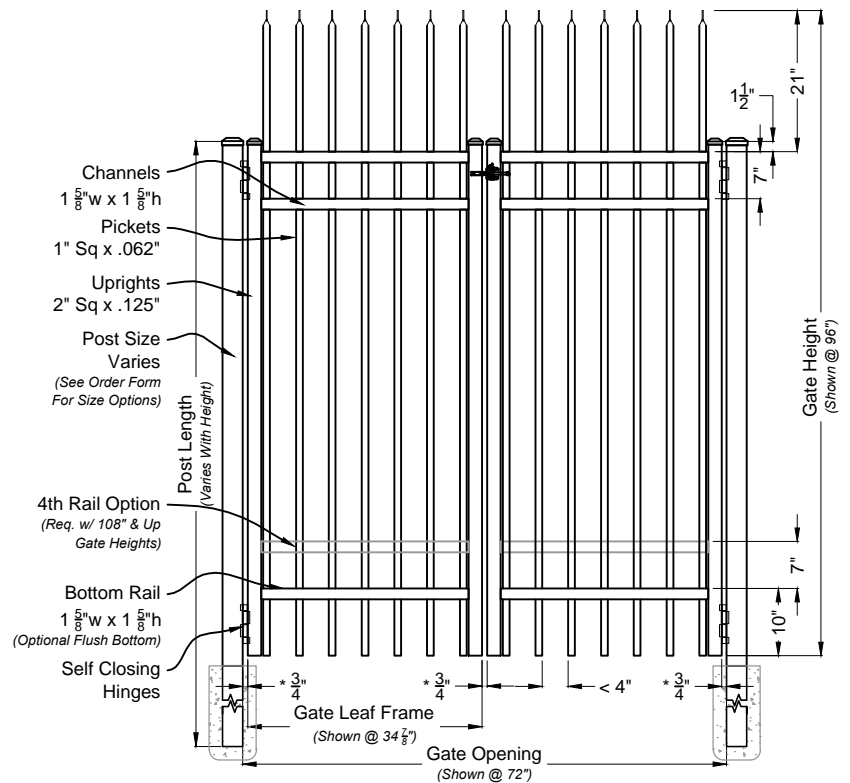


Talon #700 (Security) 6ft Fence Panel
 Shown As Industrial Series Scale: NTS

Matching Gate Options

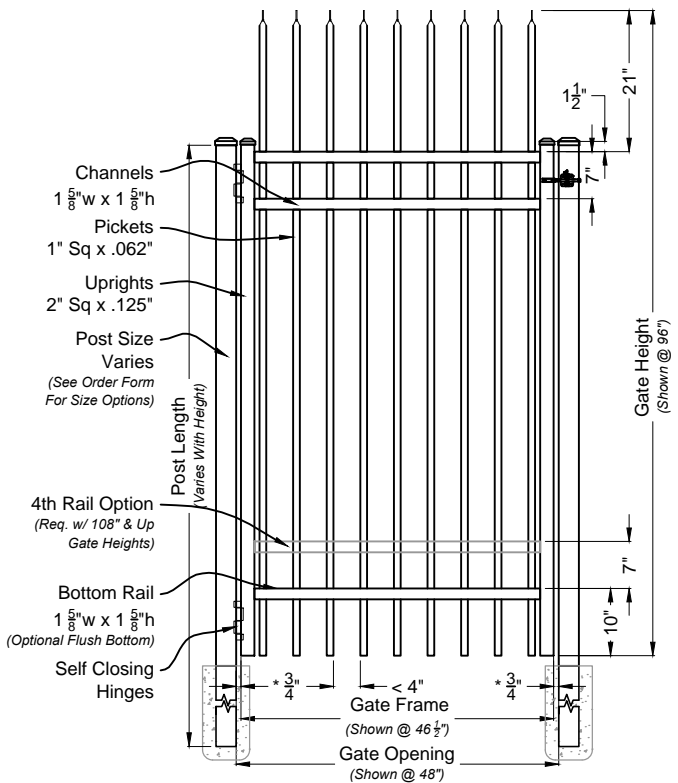

Talon Single Walk Gate
 #7000 Straight Rail Option Scale: NTS

Talon Double Walk Gate
 #6700 Straight Rail Option Scale: NTS

Talon Fence & Gate
 Industrial Series #700



DRAWING NOTES:

Don't Scale From Drawings.
 Please See Our Fence & Gate Style Sheet For Other Options.

*Other Optional Gate Hardware Available, But May Change The Hinge And Latch Clearances.

** Picket Layout Will Vary Based On Gate Openings And Security Needs.

Ind 700 Series
 Fence & Gate
 Details

Approved By: iDeal Aluminum Quote #:
 Drawn By: JMixon Drawn Date: 16-Nov-17

3200 Parker Drive Phone: 386.736.1700
 St Augustine, FL 32084 Fax: 386.822.4956