
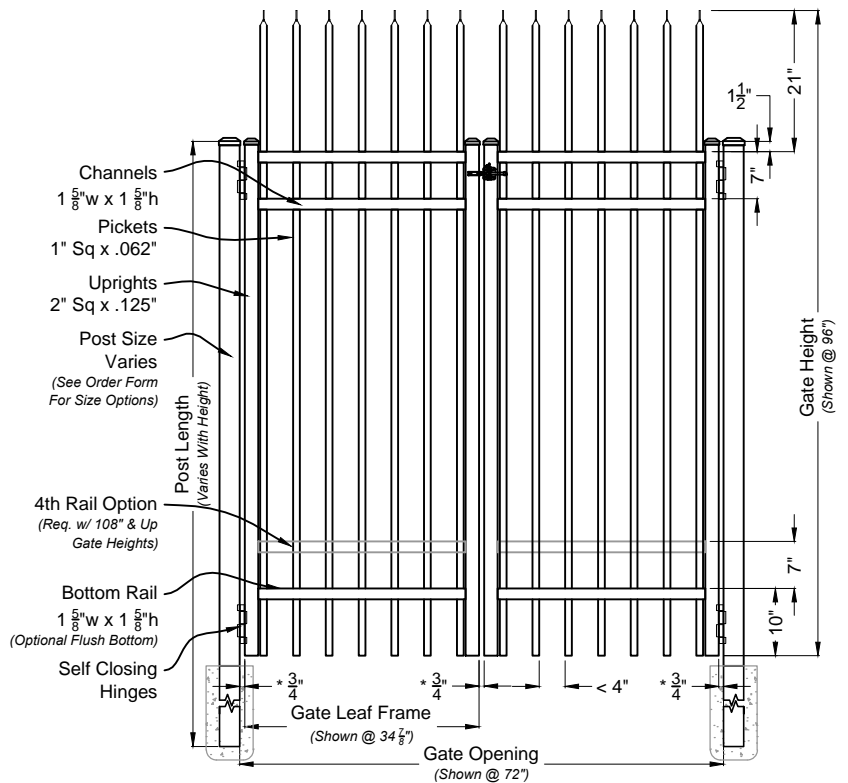


**i** **Talon #700 (Security) 6ft Fence Panel**  
 01 Shown As Industrial Series Scale: NTS

### Matching Gate Options

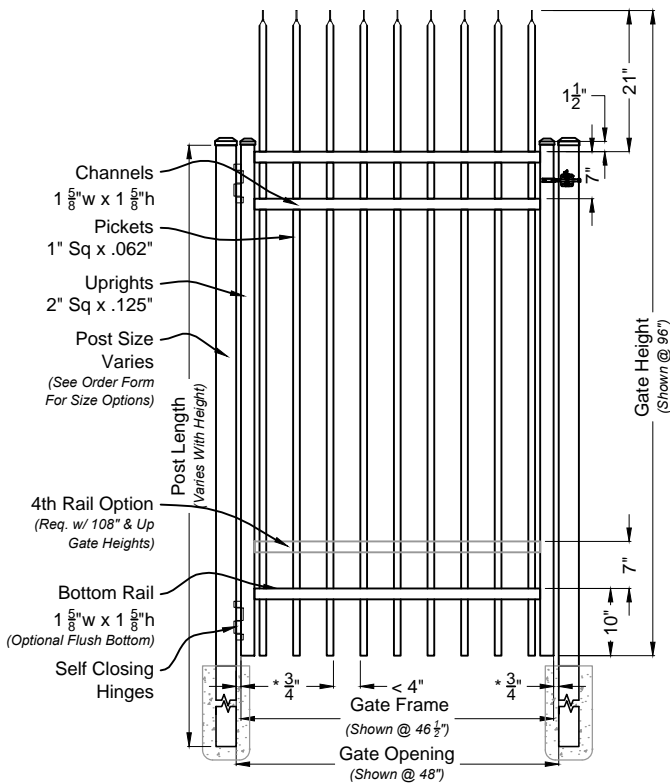

**i** **Talon Single Walk Gate**  
 02 #7000 Straight Rail Option Scale: NTS

**i** **Talon Double Walk Gate**  
 03 #6700 Straight Rail Option Scale: NTS

**Talon Fence & Gate**  
 Industrial Series #700



#### DRAWING NOTES:

Don't Scale From Drawings.  
 Please See Our Fence & Gate Style Sheet For Other Options.

\*Other Optional Gate Hardware Available, But May Change The Hinge And Latch Clearances.

\*\* Picket Layout Will Vary Based On Gate Openings And Security Needs.

Ind 700 Series  
 Fence & Gate  
 Details

Approved By: iDeal Aluminum Quote #:   
 Drawn By: JMixon Drawn Date: 16-Nov-17

3200 Parker Drive Phone: 386.736.1700  
 St Augustine, FL 32084 Fax: 386.822.4956