
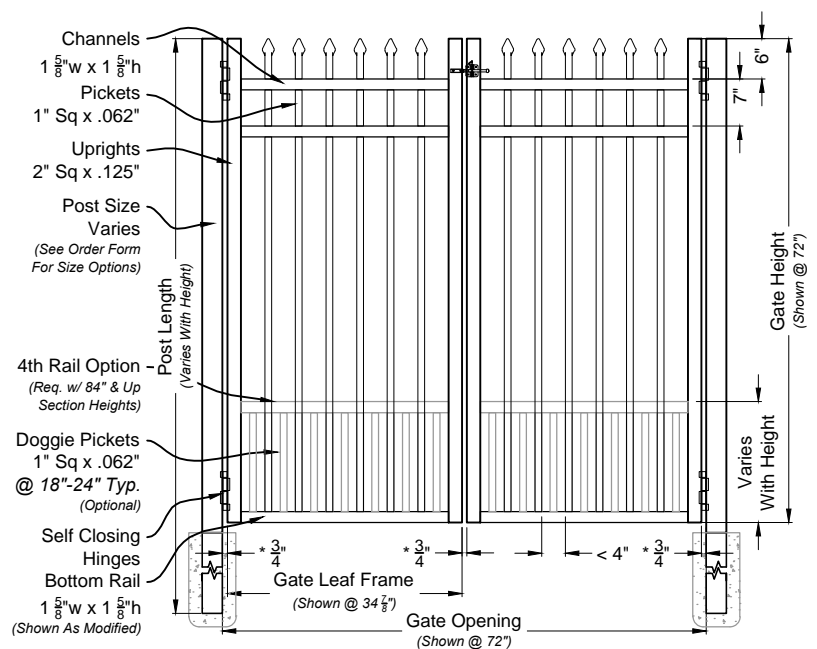


i
01 **Maine #203 8ft Fence Panel**
Shown As Industrial Series Scale: NTS

Matching Gate Options

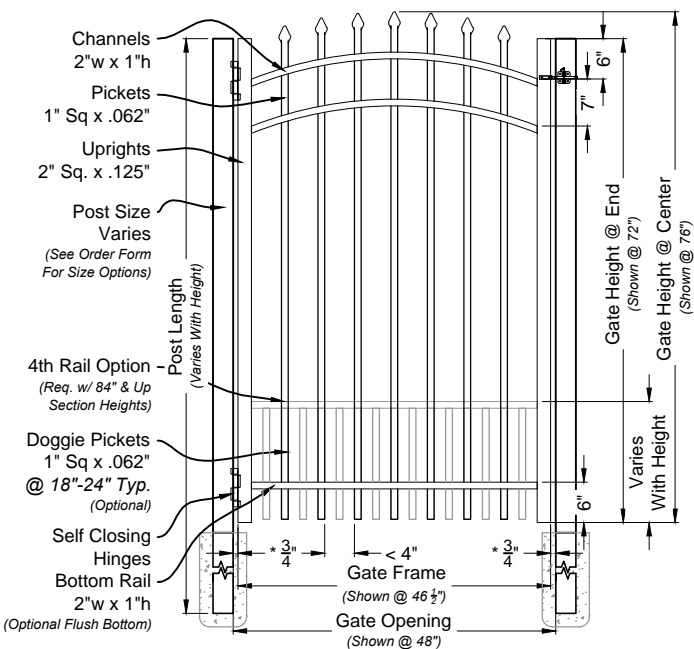

i
02 **Maine Single Walk Gate**
#2033 Arched Rail Option Scale: NTS

i
03 **Maine Double Walk Gate**
#6203M Straight Rail Option Scale: NTS

Maine Fence & Gate
Industrial Series #203



DRAWING NOTES:

Don't Scale From Drawings.
Please See Our Fence & Gate Style Sheet For Other Options.

*Other Optional Gate Hardware Available, But May Change The Hinge And Latch Clearances.

Ind 203 Series
Fence & Gate
Details

Approved By: iDeal Aluminum Quote #:
Drawn By: JMixon Drawn Date: 26-Nov-13

2000 Brunswick Lane Phone: 386.736.1700
Deland, FL 32724 Fax: 386.822.4956