




Rings
Not Available

Butterfly Scrolls
Not Available

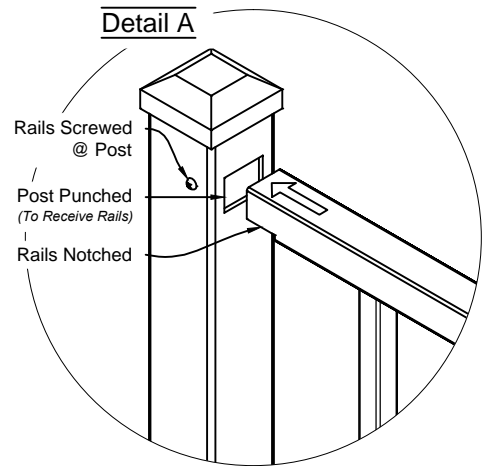

i
 01 **Alamo #400 6ft Fence Panel**
 Shown As Residential Series Scale: NTS

Matching Gate Options

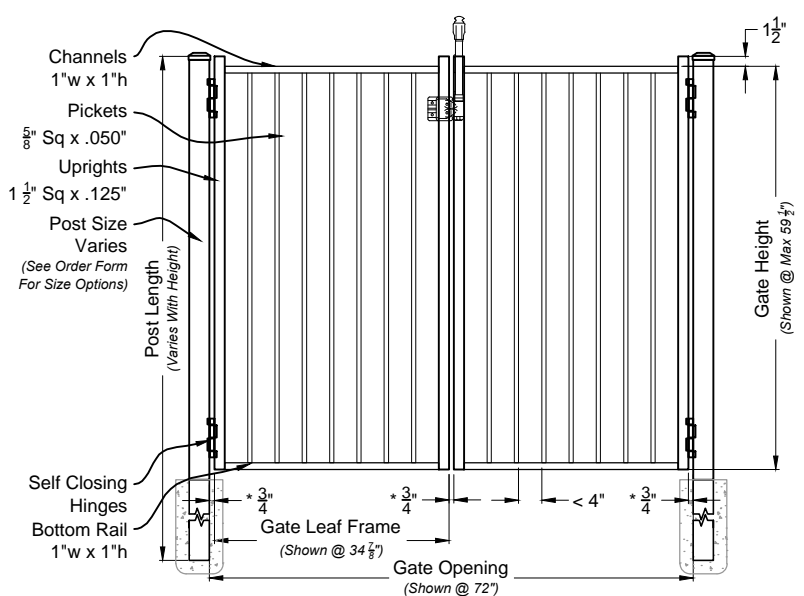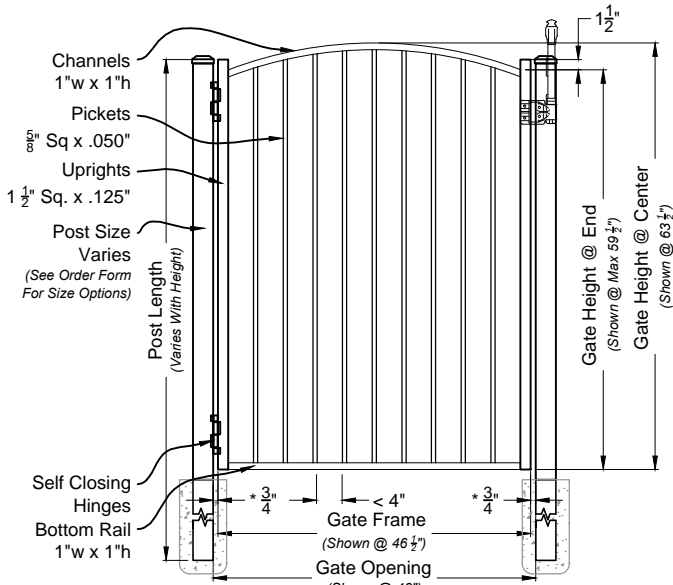

i
 02 **Alamo Single Walk Gate**
 #4004 Arched Rail Option Scale: NTS

i
 03 **Alamo Double Walk Gate**
 #6400M Straight Rail Option Scale: NTS

Alamo Fence & Gate
 Residential Series #400



DRAWING NOTES:

Don't Scale From Drawings.
 Please See Our Fence & Gate Style Sheet For Other Options.

*Other Optional Gate Hardware Available, But May Change The Hinge And Latch Clearances.

Res 400 Series
 Fence & Gate
 Details
 Pool Code

Approved By: iDeal Aluminum Quote #:
 Drawn By: JMixon Drawn Date: 26-Nov-13

2000 Brunswick Lane Phone: 386.736.1700
 Deland, FL 32724 Fax: 386.822.4956