


**i**  
01 **Louver Fence Panel**  
0% Visibility Scale: NTS



**i**  
01 **Louver Material Specs**  
Scale: NTS

**Louver Fence Panel**

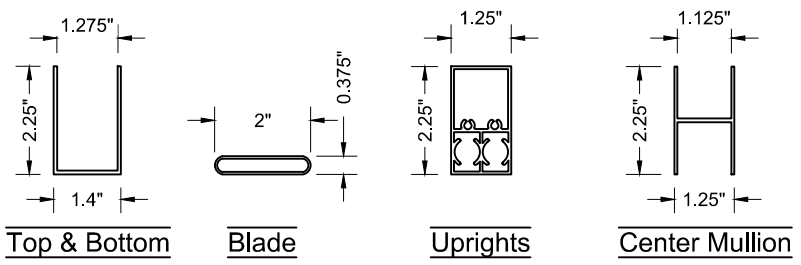

**DRAWING NOTES:**  
Don't Scale From Drawings.  
Please See Our Fence & Gate Style Sheet For  
Other Options.

Louver Series  
Fence Details

Approved By: iDeal Aluminum Quote #:  
Drawn By: JMixon Drawn Date: 26-Nov-13

2000 Brunswick Lane Phone: 386.736.1700  
Deland, FL 32724 Fax: 386.822.4956