
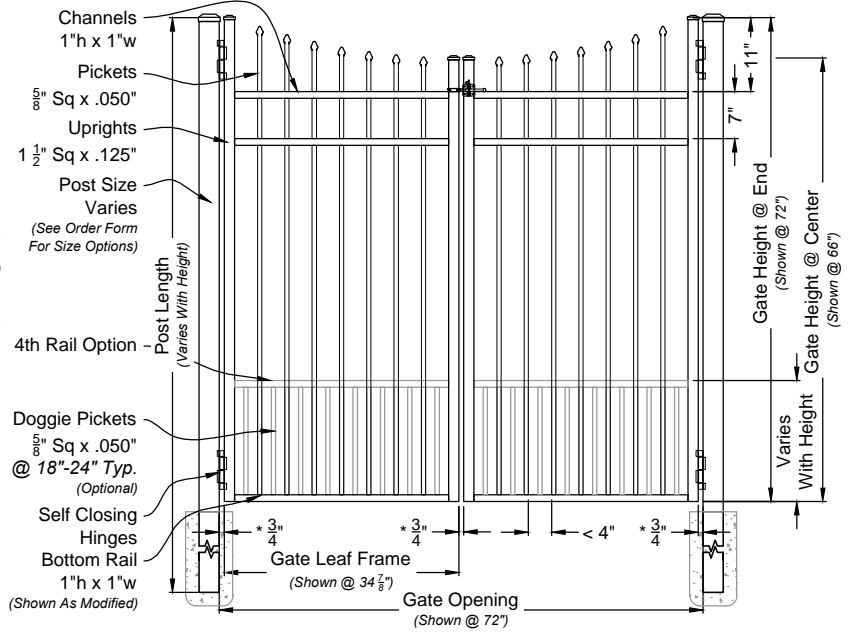


**i**  
01 **New Englander #800 6ft Fence Panel**  
Shown As Select Residential Series Scale: NTS

**Matching Gate Options**

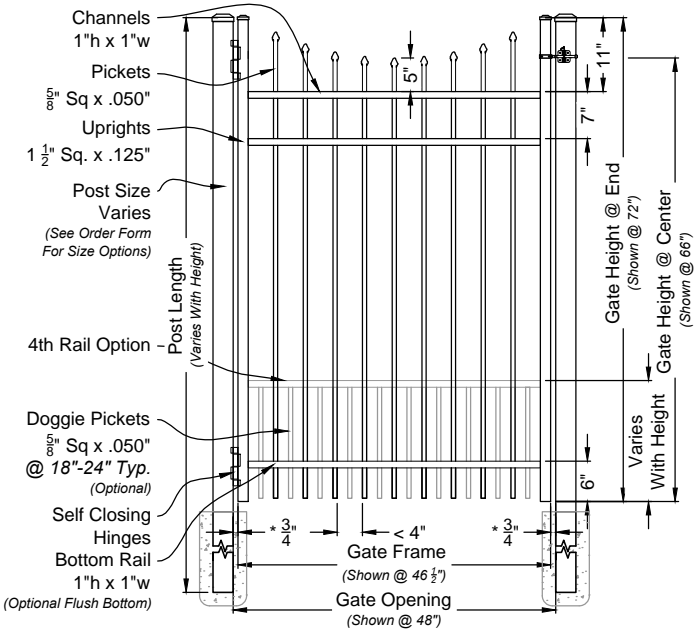

**i**  
02 **New Englander Single Walk Gate**  
#8000 Arched Rail Option Scale: NTS

**i**  
03 **New Englander Double Walk Gate**  
#6800M Straight Rail Option Scale: NTS

**New Englander Fence & Gate**  
Select Residential Series #800



**DRAWING NOTES:**  
Don't Scale From Drawings.  
Please See Our Fence & Gate Style Sheet For Other Options.

Res 800 Series  
Fence & Gate  
Details

Approved By: iDeal Aluminum Quote #:   
Drawn By: JMixon Drawn Date: 12-Apr-17

3200 Parker Drive Phone: 386.736.1700  
St Augustine, FL 32084 Fax: 386.822.4956

\*Other Optional Gate Hardware Available, But May Change The Hinge And Latch Clearances.