



i
01 **New Englander #800 8ft Fence Panel**
Shown As Commercial Series Scale: NTS

Matching Gate Options

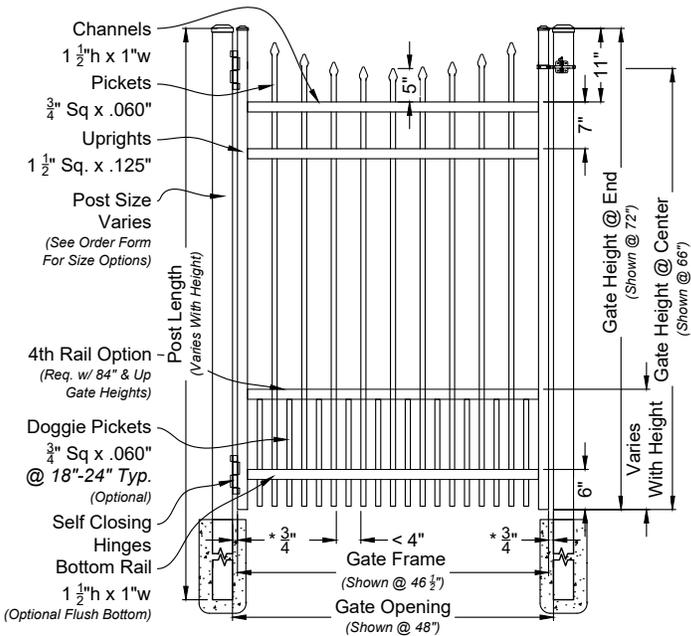

i
02 **New Englander Single Walk Gate**
#8000 Straight Rail Option Scale: NTS

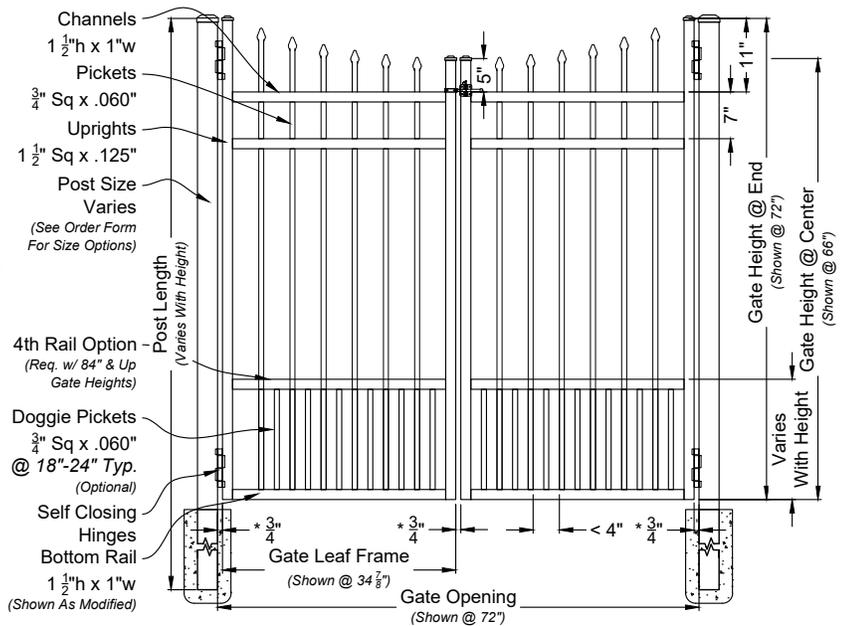

i
03 **New Englander Double Walk Gate**
#6800M Straight Rail Option Scale: NTS

New Englander Fence & Gate
Commercial Series #800



DRAWING NOTES:

Don't Scale From Drawings.
Please See Our Fence & Gate Style Sheet For Other Options.

*Other Optional Gate Hardware Available, But May Change The Hinge And Latch Clearances.

Com 800 Series
Fence & Gate
Details

Approved By: iDeal Aluminum Quote #:
Drawn By: Drawn Date: 27-Feb-26

3200 Parker Drive Phone: 386.736.1700
St Augustine, FL 32084 Fax: 386.822.4956